



SEE SHEET NO. 11  
FOR TREATMENT  
OF PRESENT PORCH

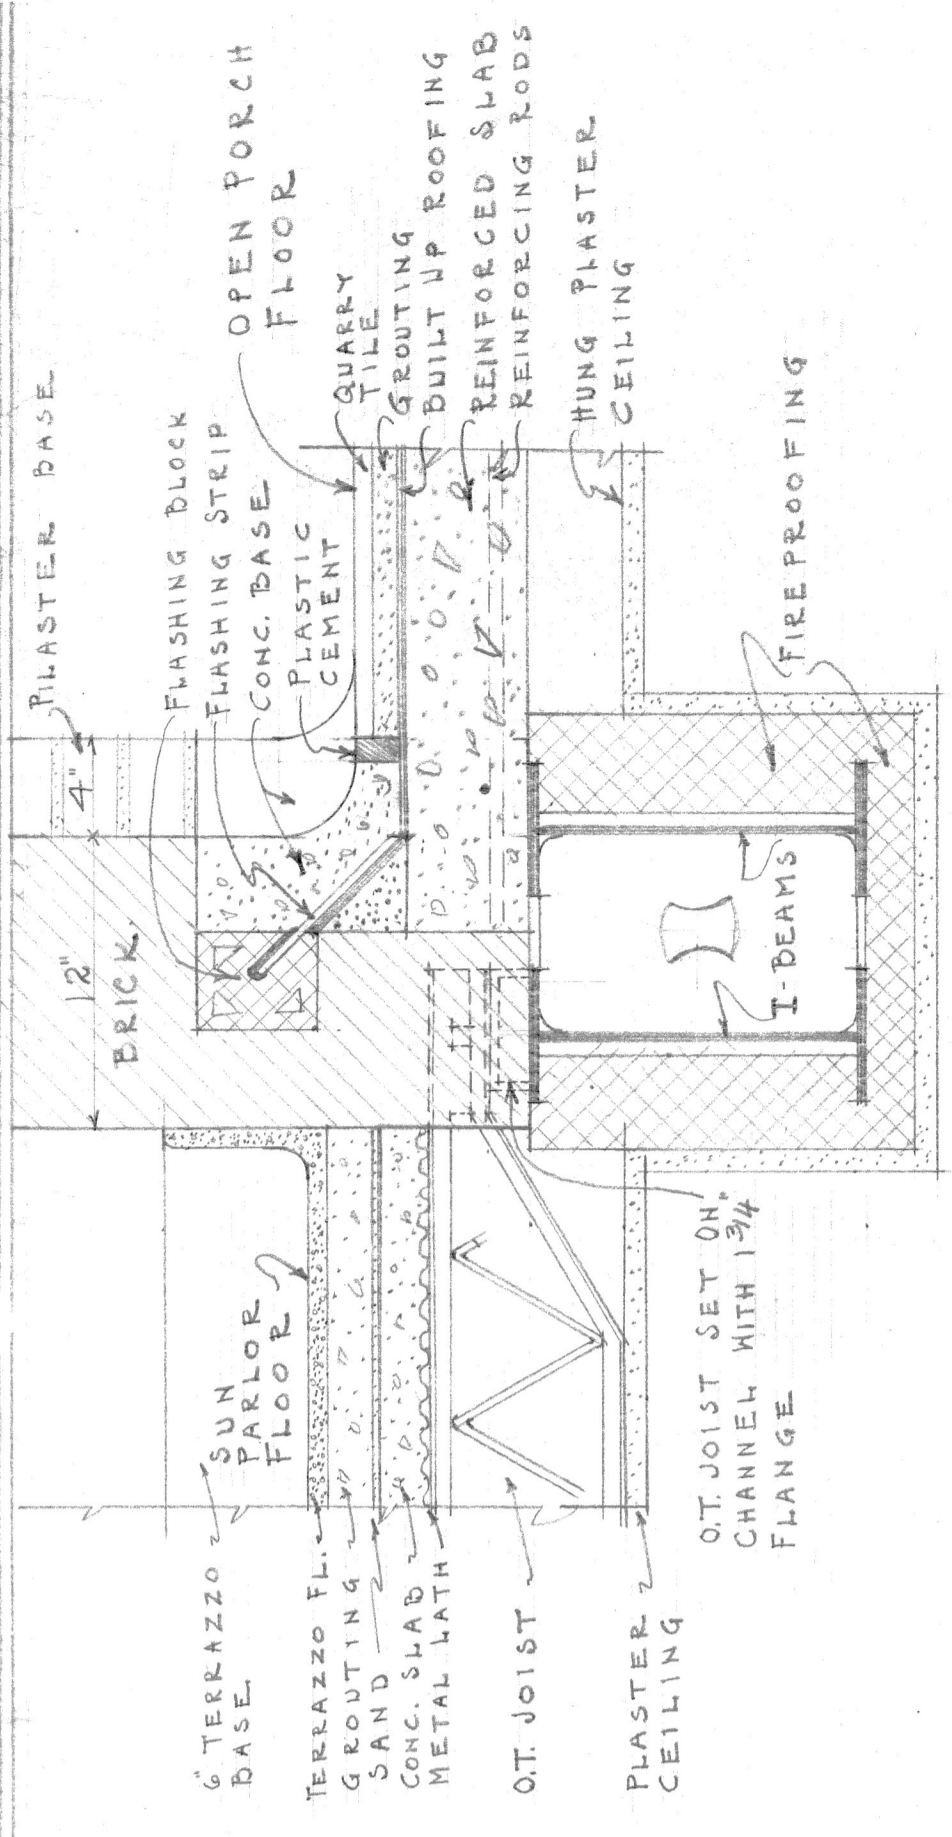

SECTION THRU I BEAMS  
UNDER OPEN PORCH  
1/2" = 1'-0"

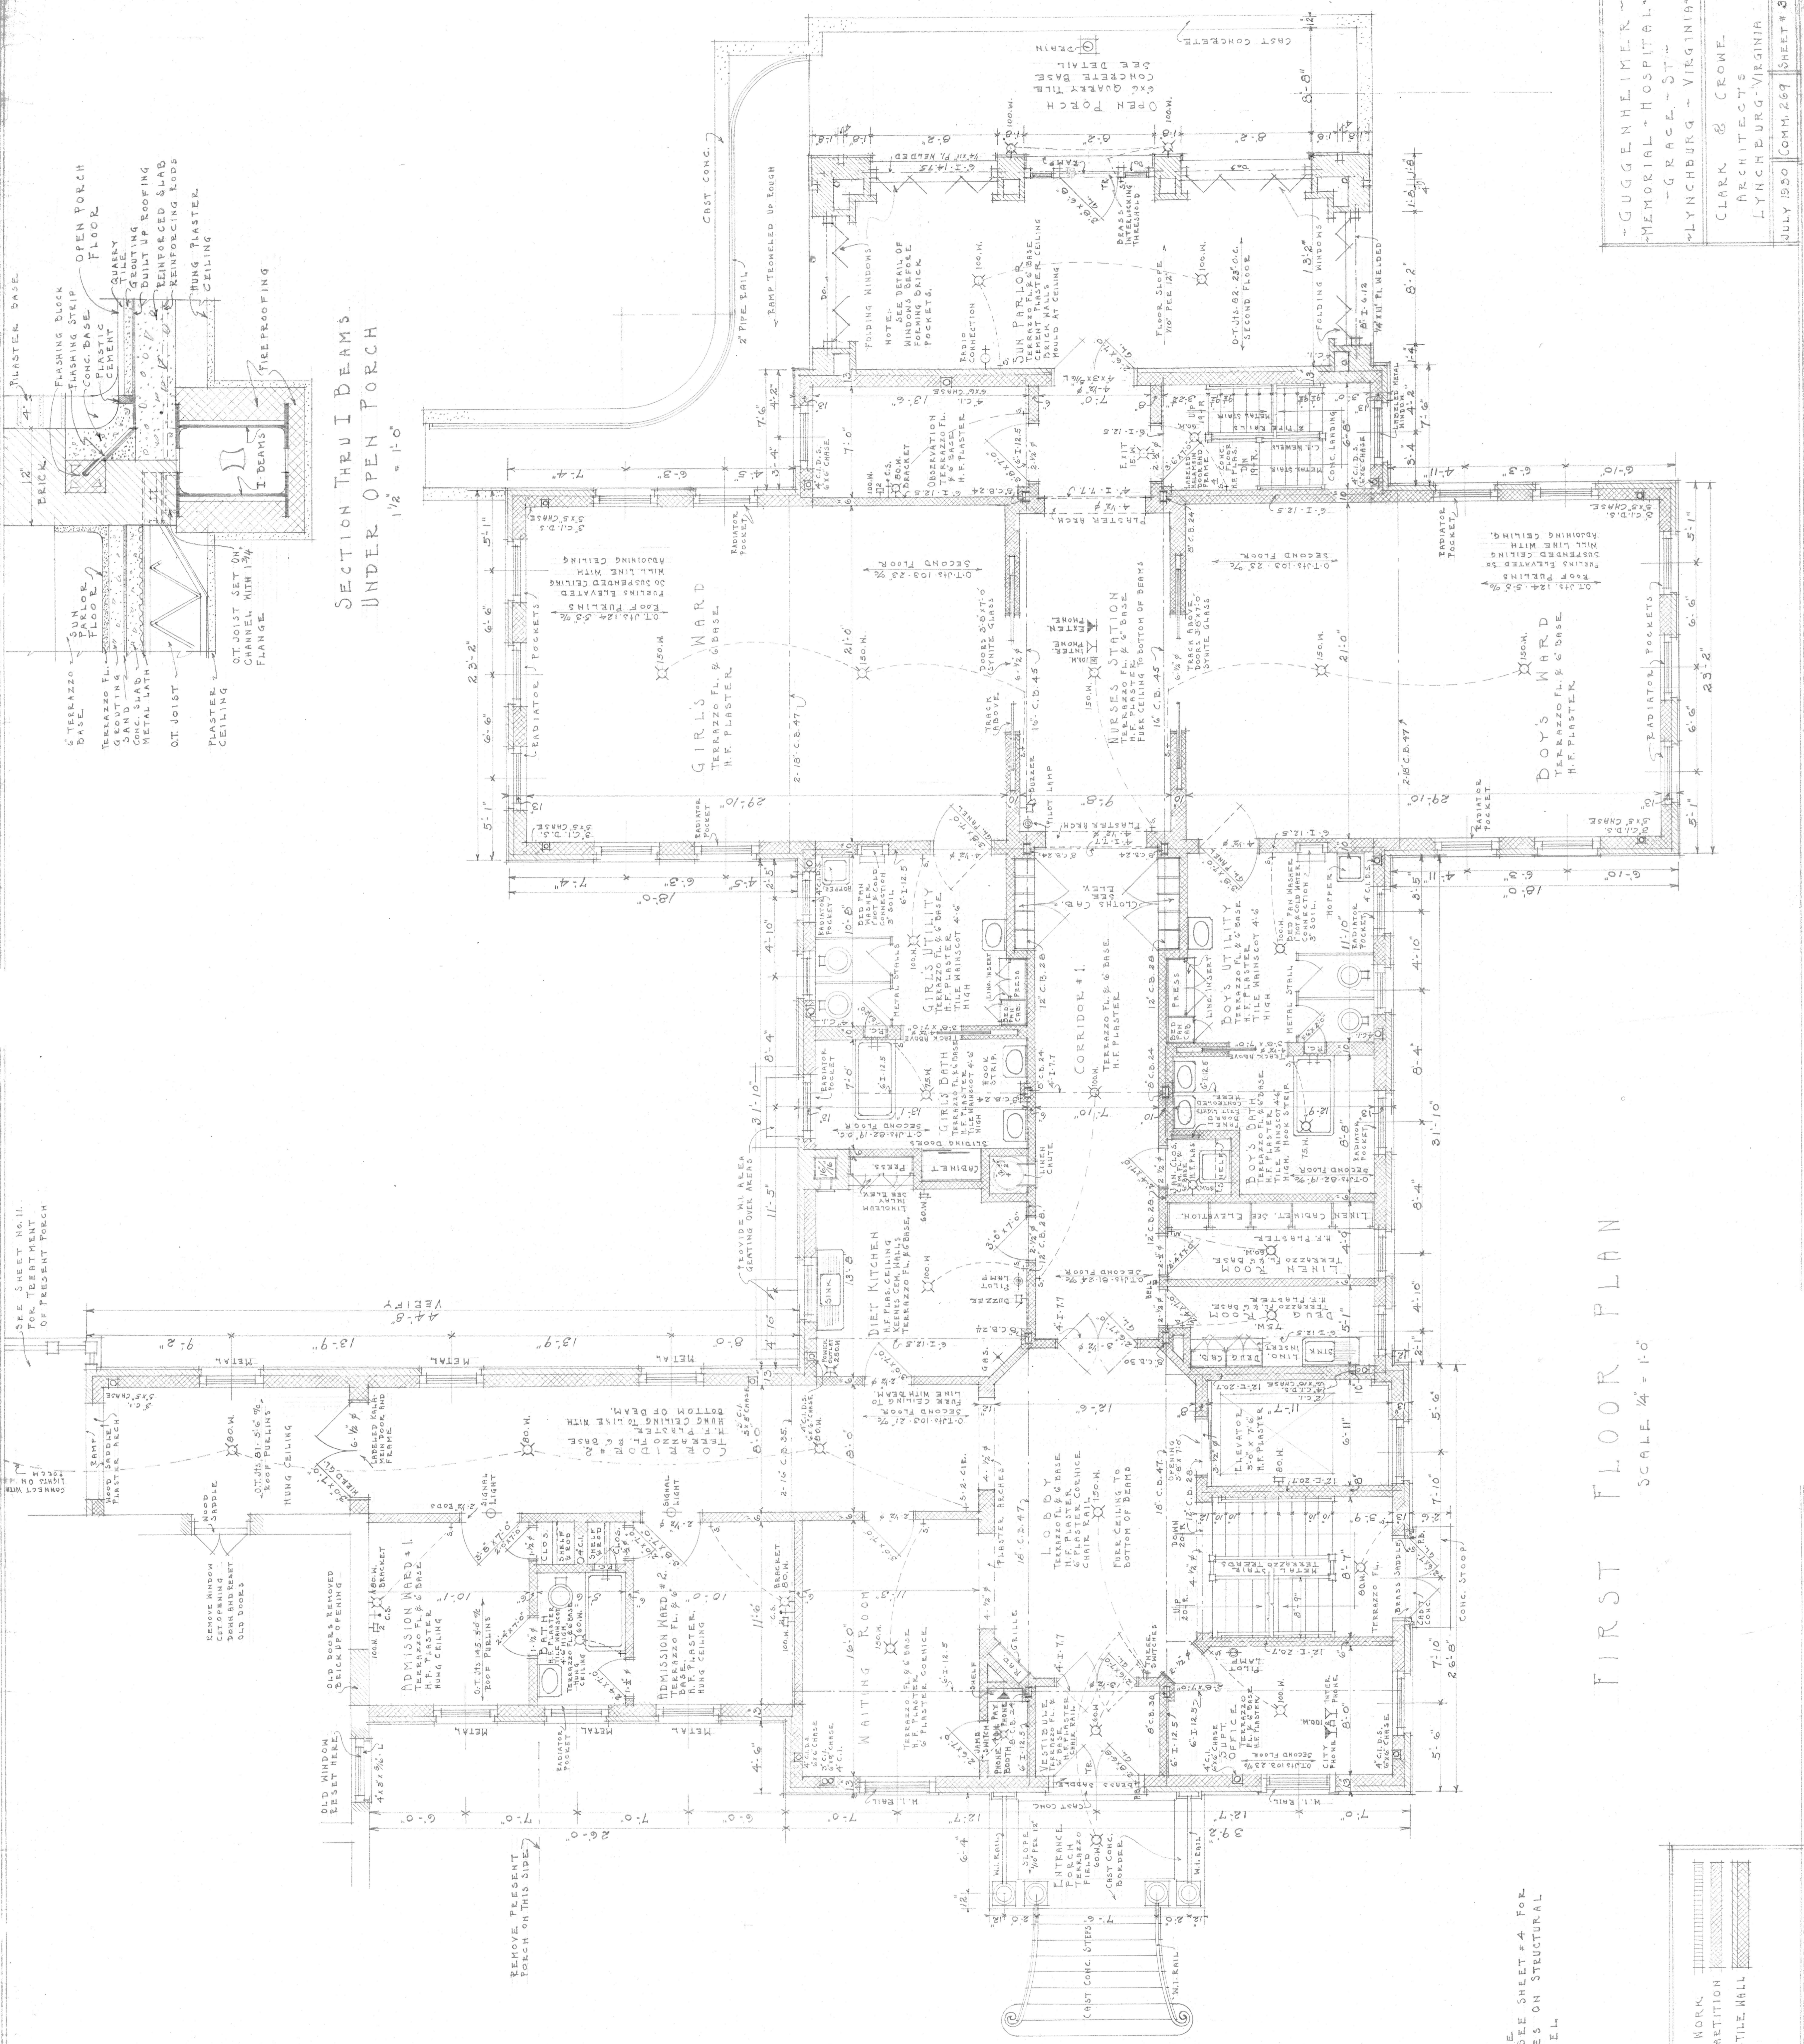

FIRST FLOOR PLAN  
SCALE 1/4" = 1'-0"

NOTE: SEE SHEET #4 FOR  
NOTES ON STRUCTURAL  
STEEL

WOOD WORK  
TILE PARTITION  
BRICK & TILE WALL

GUGGENHEIMER  
MEMORIAL - HOSPITAL  
- GRACE - ST -  
LYNCHBURG - VIRGINIA -  
CLARK & CROWE  
ARCHITECTS  
LYNCHBURG - VIRGINIA  
JULY 1930 COMM. 267 SHEET # 3