


Brick Work
 Brick & Tile Work
 Concrete Work

FOUNDATION FLOOR PLAN

SCALE 1/4" = 1'-0"

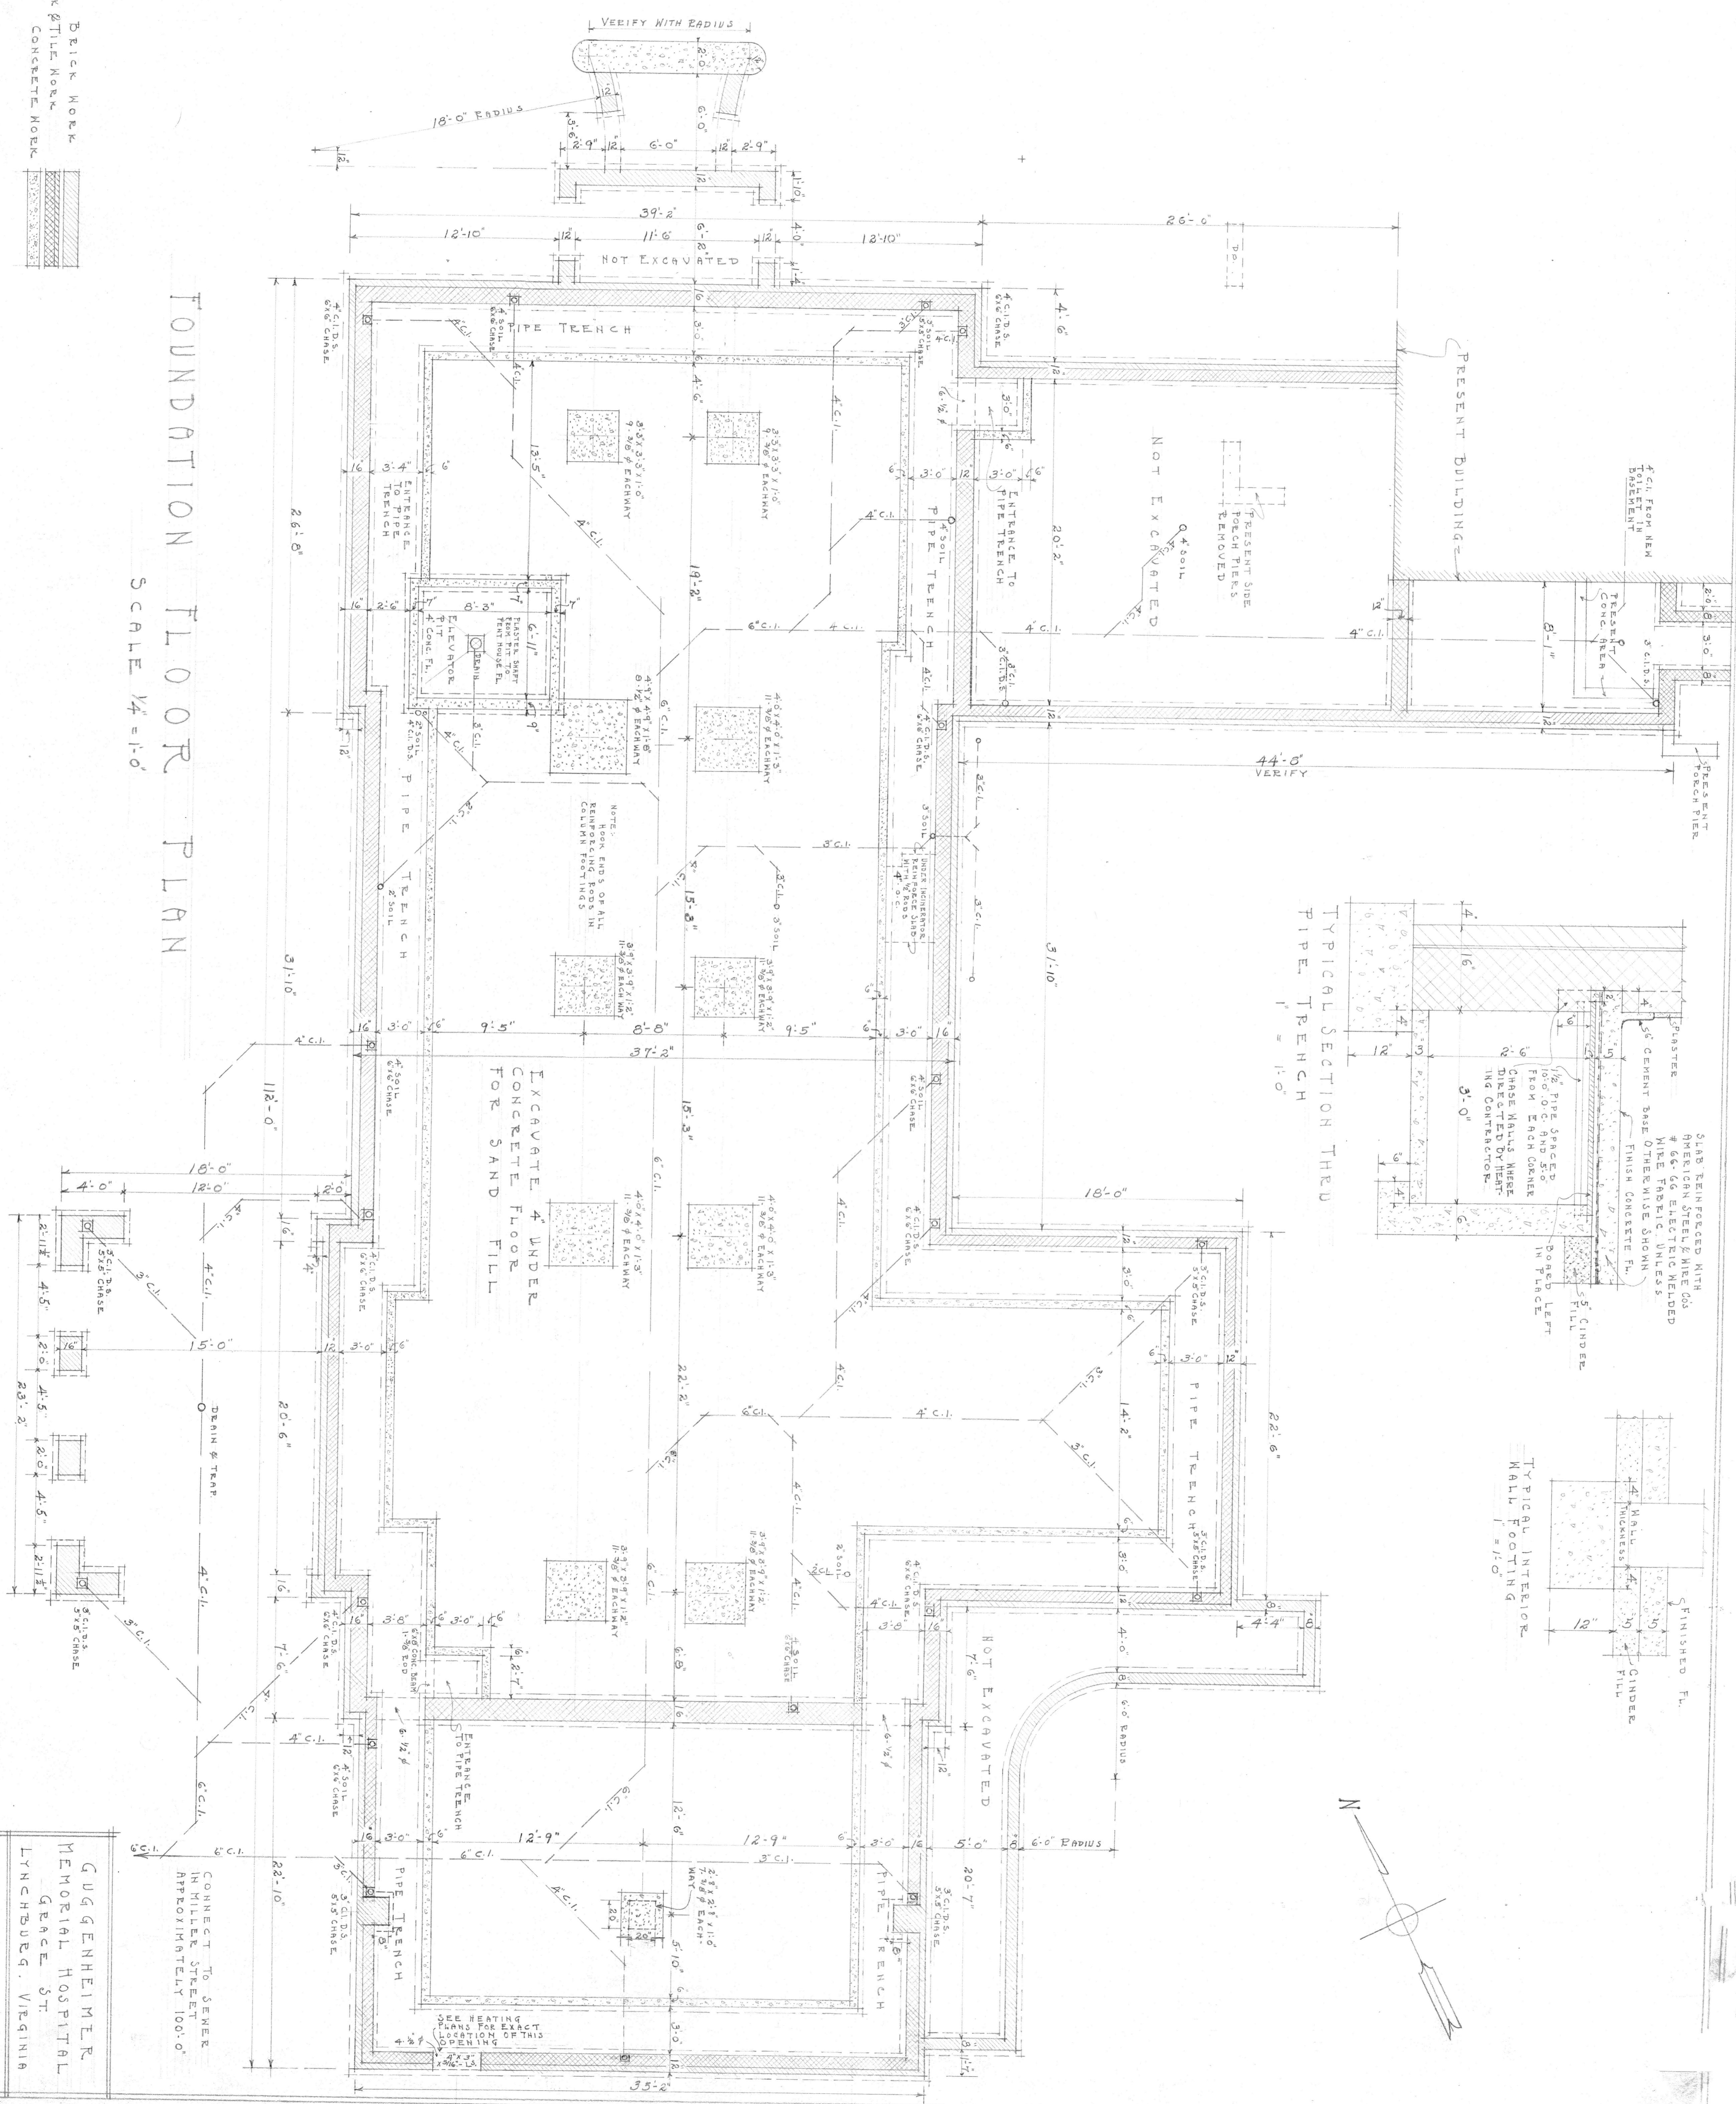

TYPICAL SECTION THRU PIPE TRENCH
 1" = 1'-0"

TYPICAL INTERIOR WALL FOOTING
 1" = 1'-0"

GUGGENHEIMER
 MEMORIAL HOSPITAL
 GRACE ST.
 LYNCHBURG, VIRGINIA

CLARK & GROME
 ARCHITECTS
 LYNCHBURG, VIRGINIA

JULY 1930 COMM. #229 SHEET # 1

CONNECT TO SEWER
 IN MILLER STREET
 APPROXIMATELY 100'-0"