




NORTH ELEV. BOILER HOUSE.  
1/4" = 1'-0"

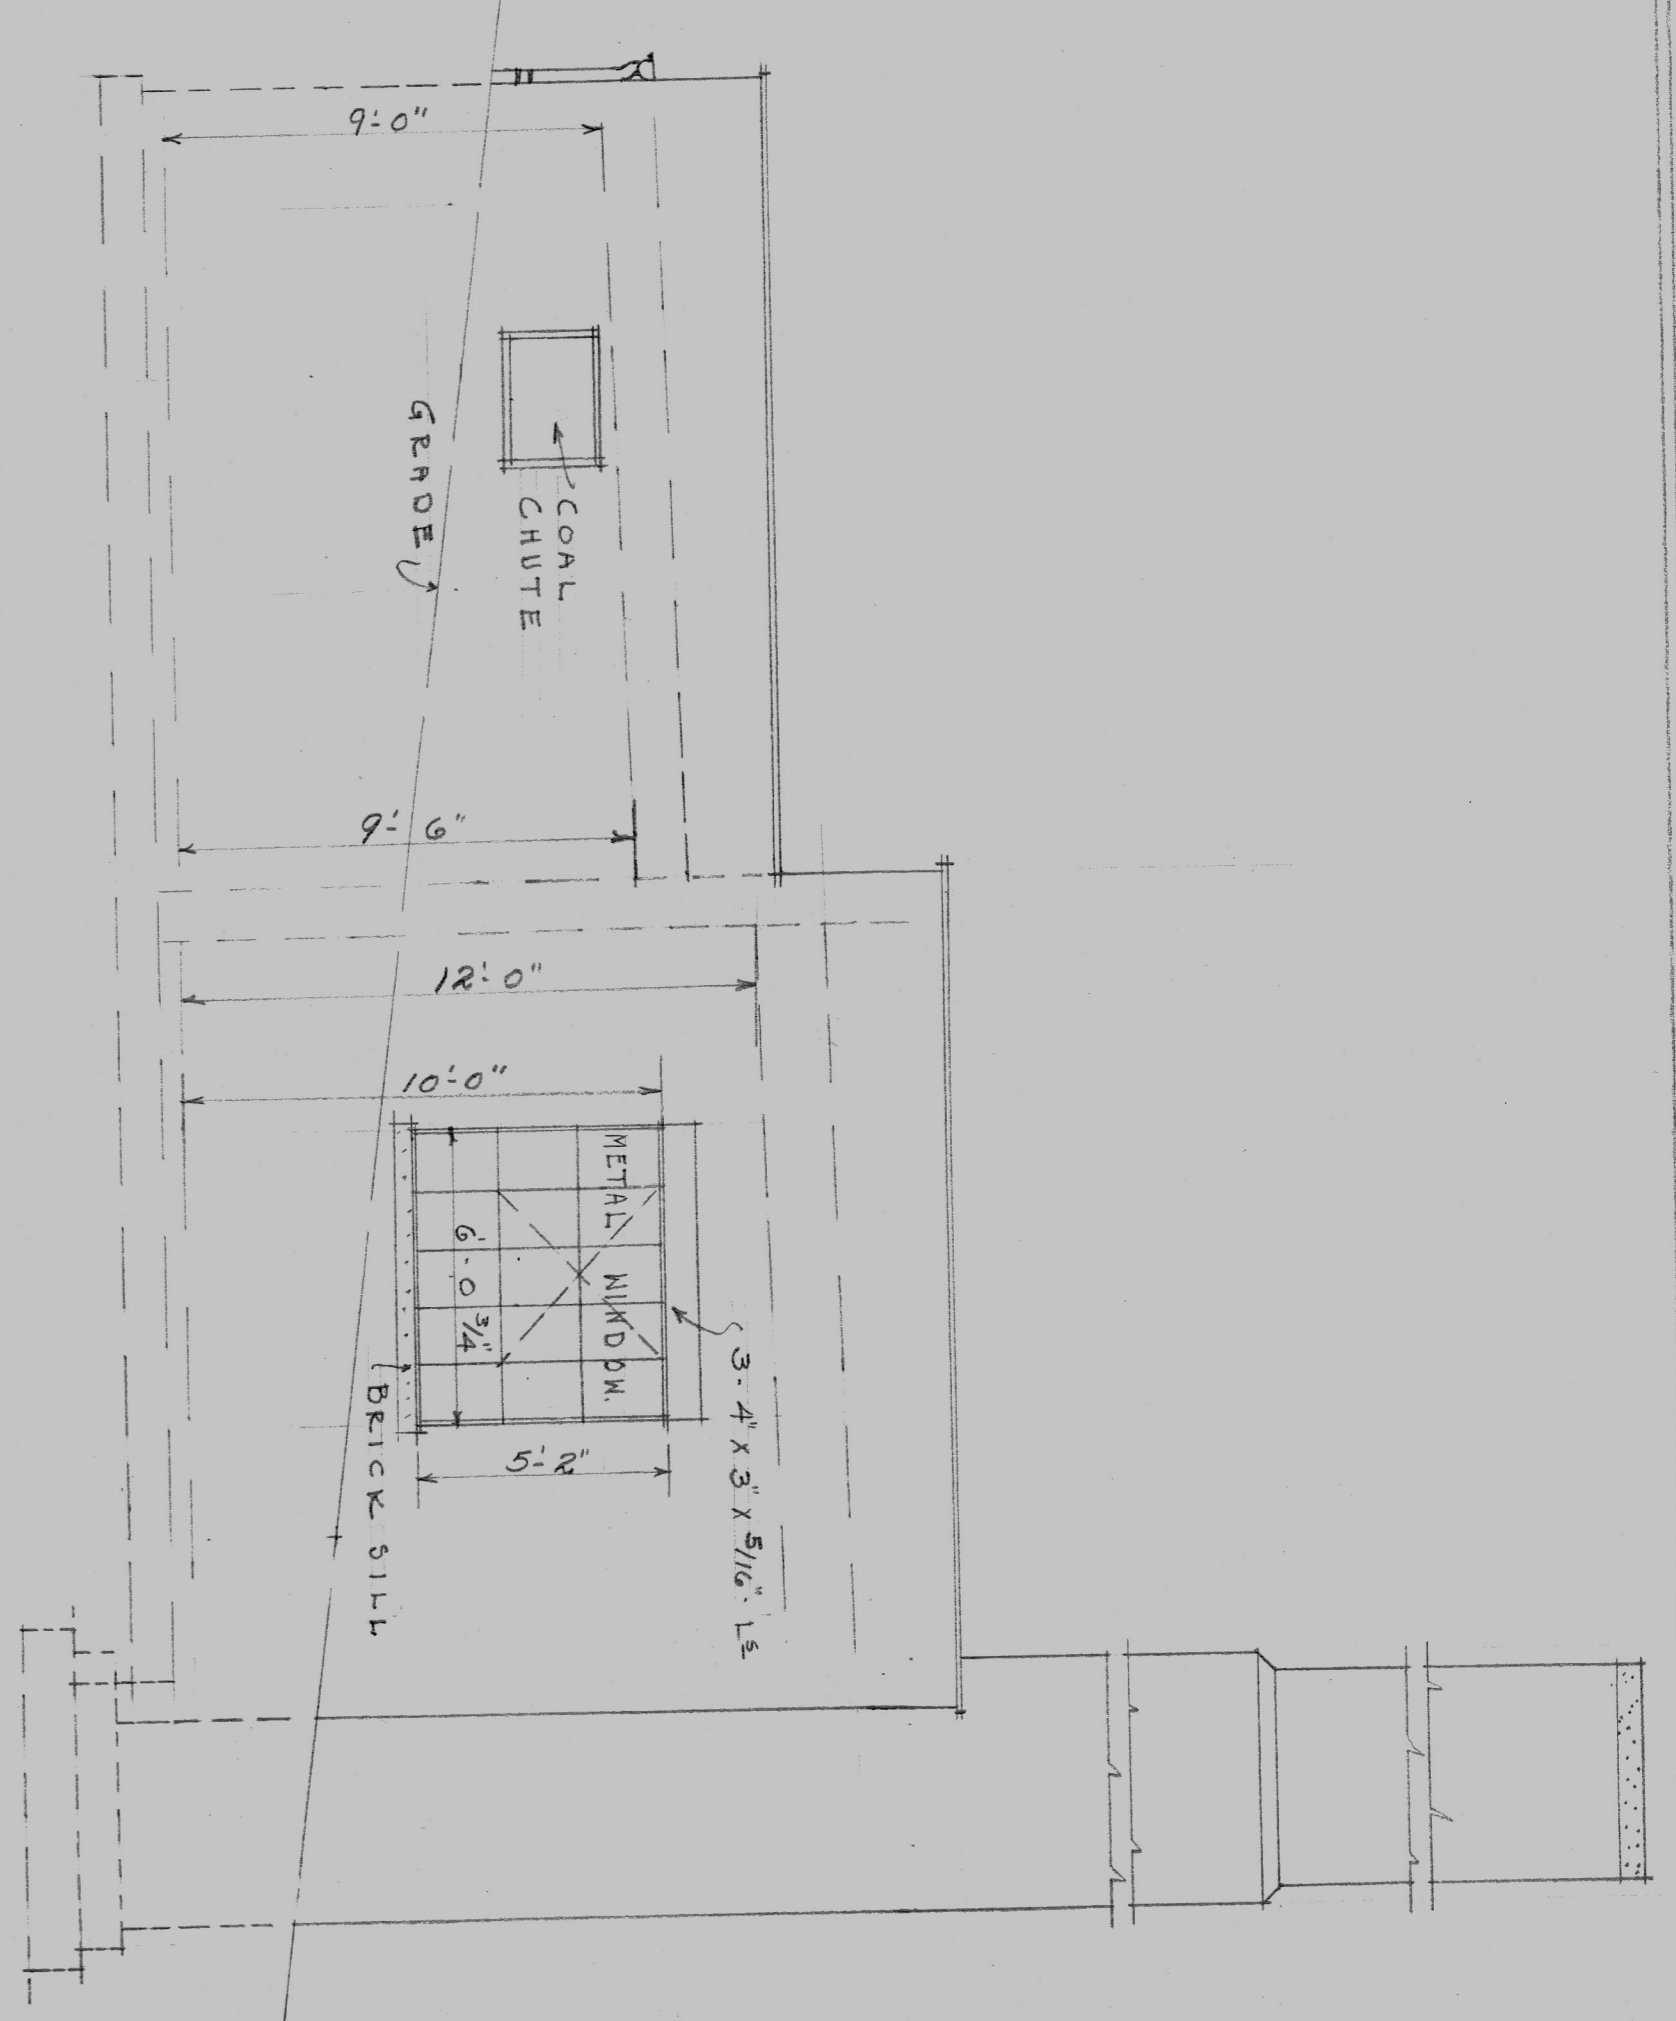


WEST ELEVATION BOILER HOUSE.  
1/4" = 1'-0"

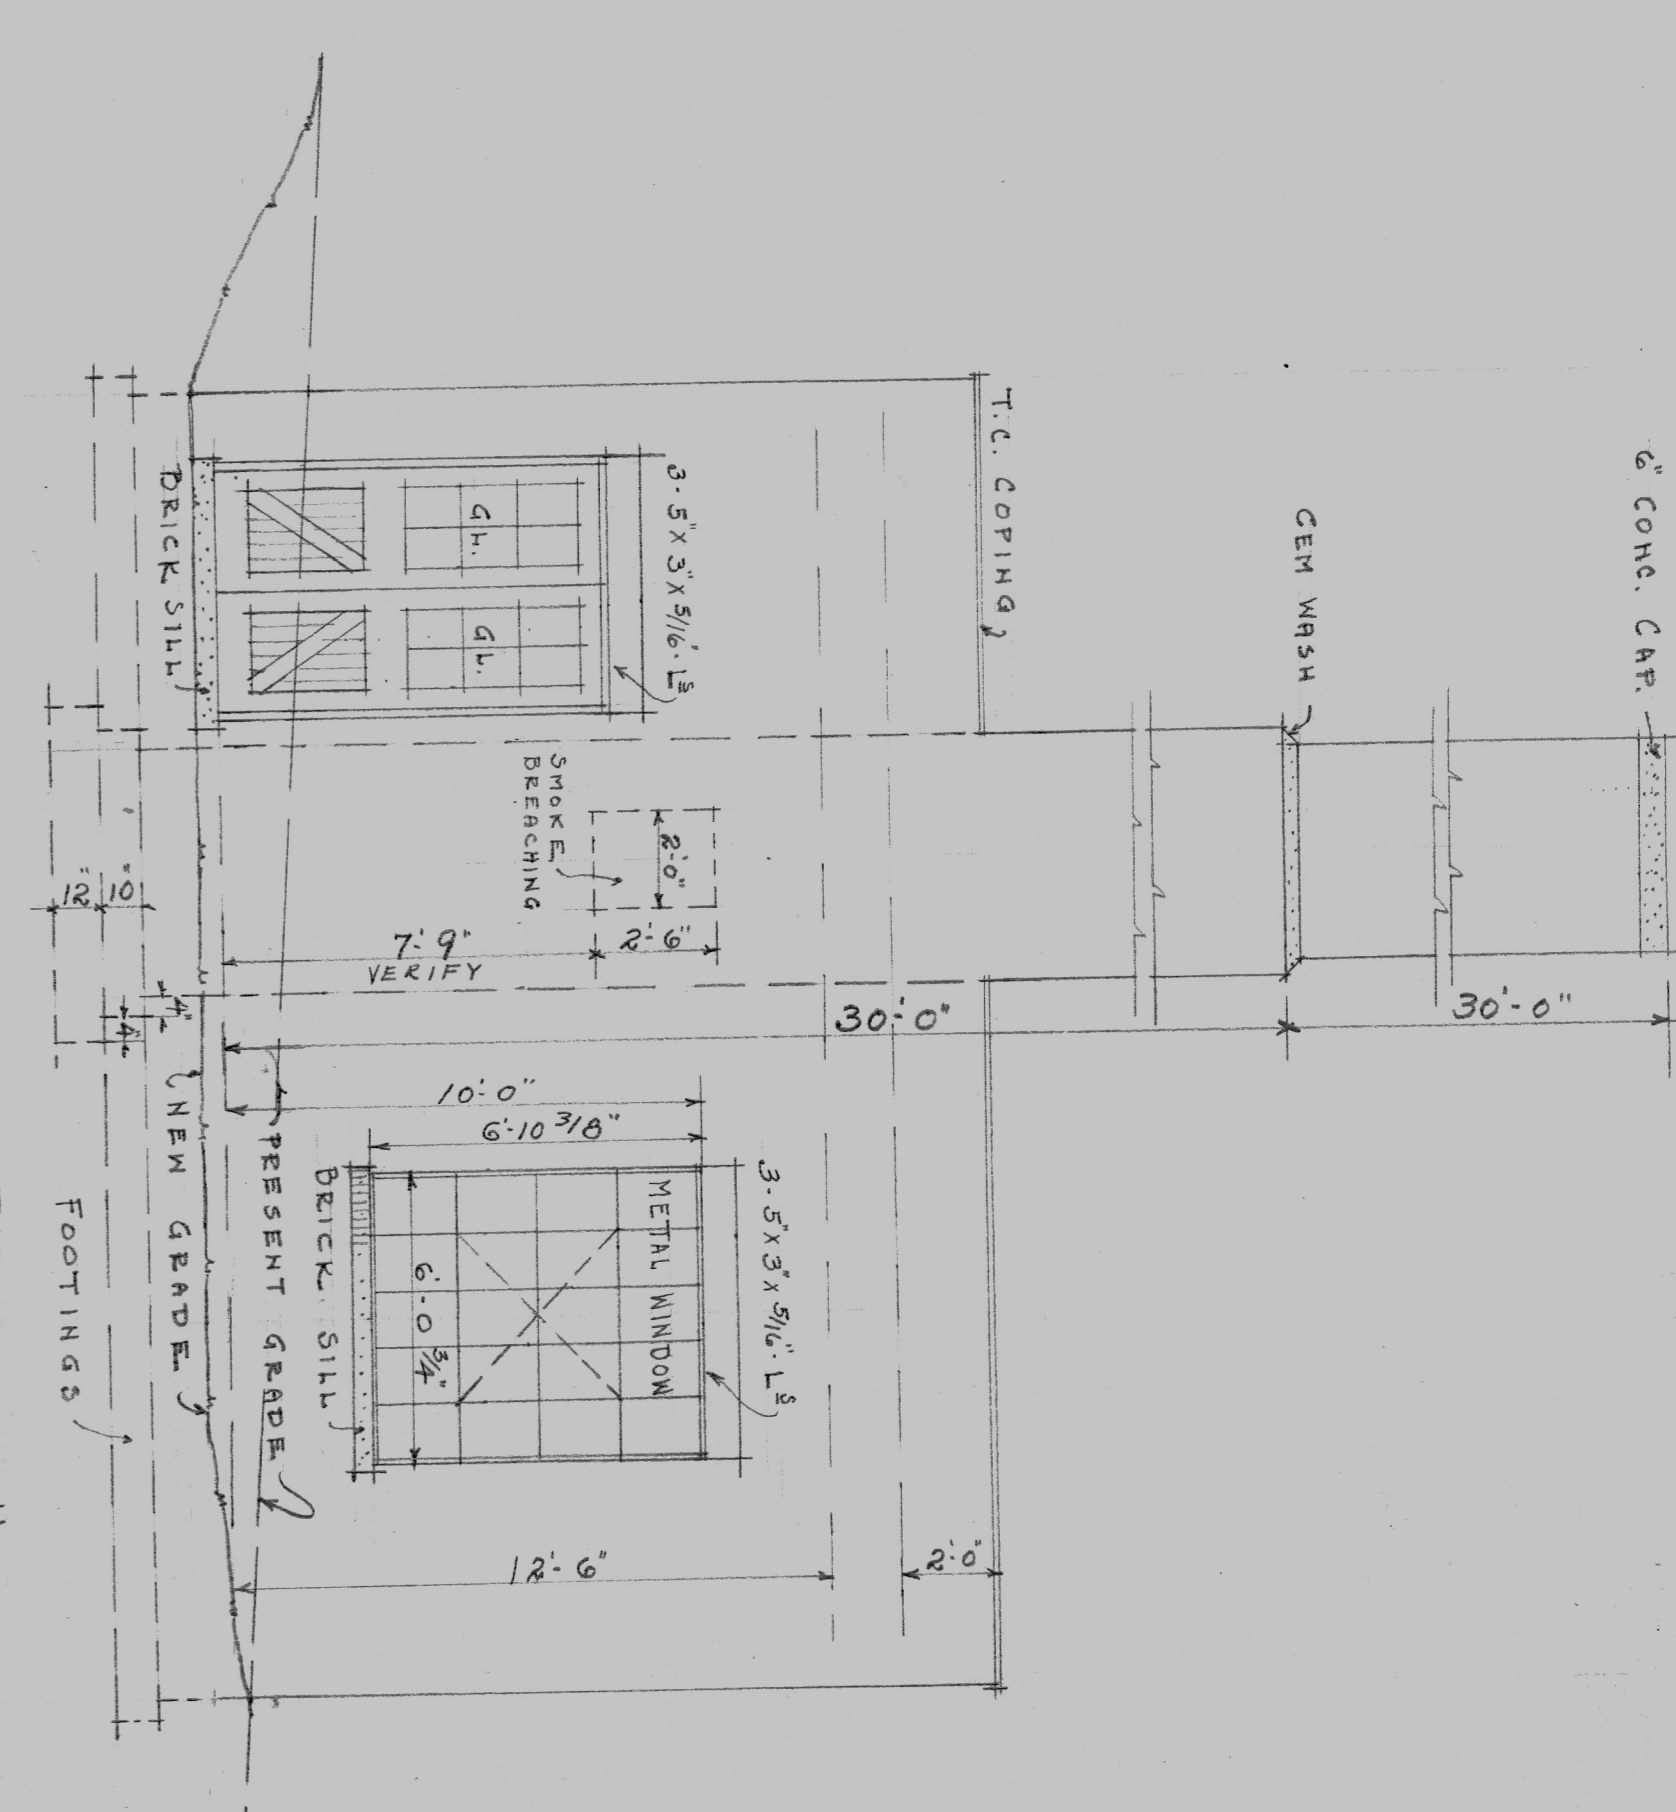


SOUTH ELEVATION BOILER HOUSE.  
1/4" = 1'-0"

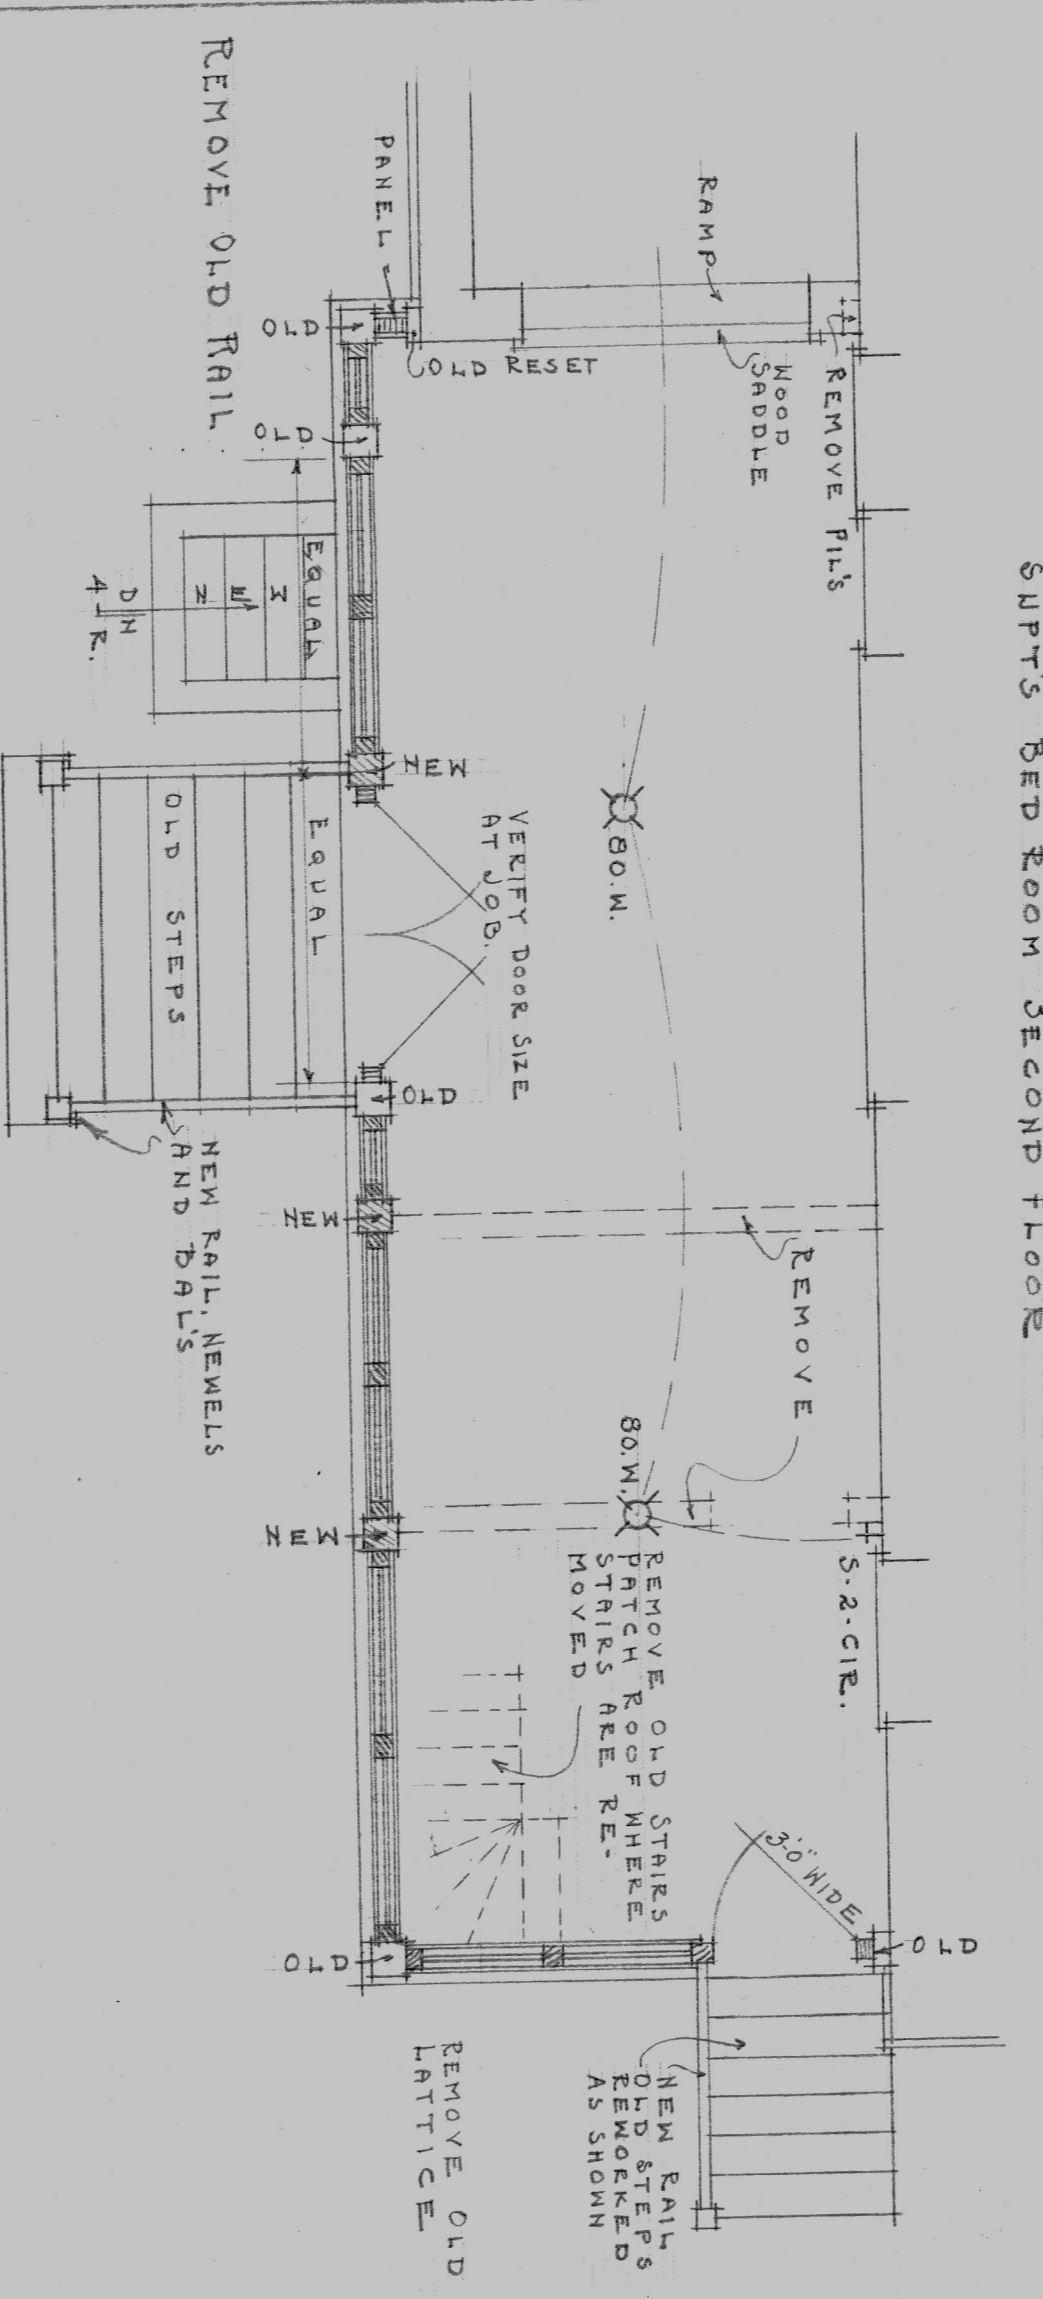


PLAN OF PRESENT REAR PORCH.  
1/4" = 1'-0"

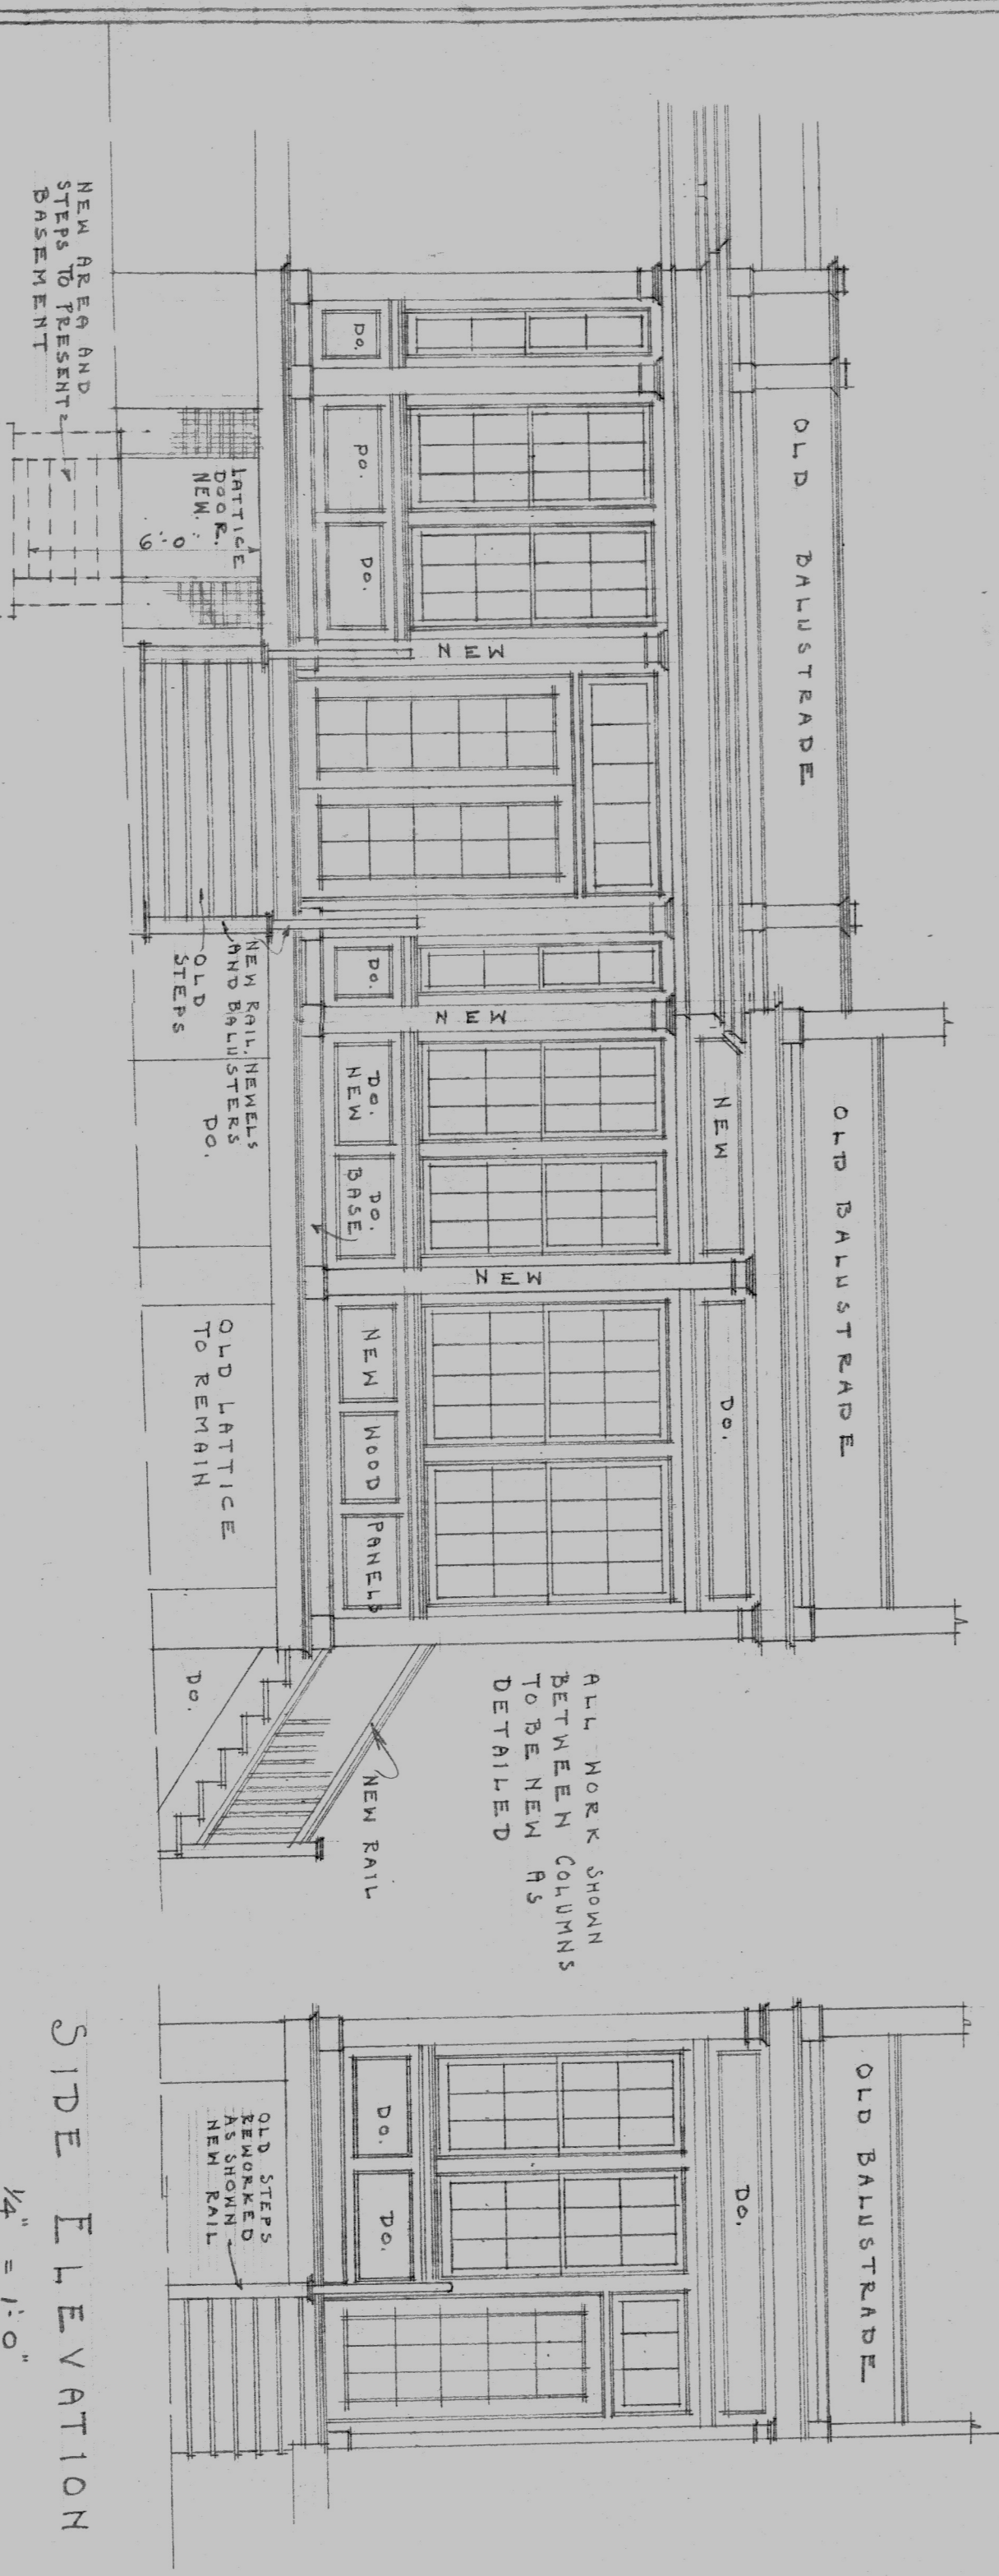


ELEVATION OF PRESENT REAR PORCH.  
1/4" = 1'-0"

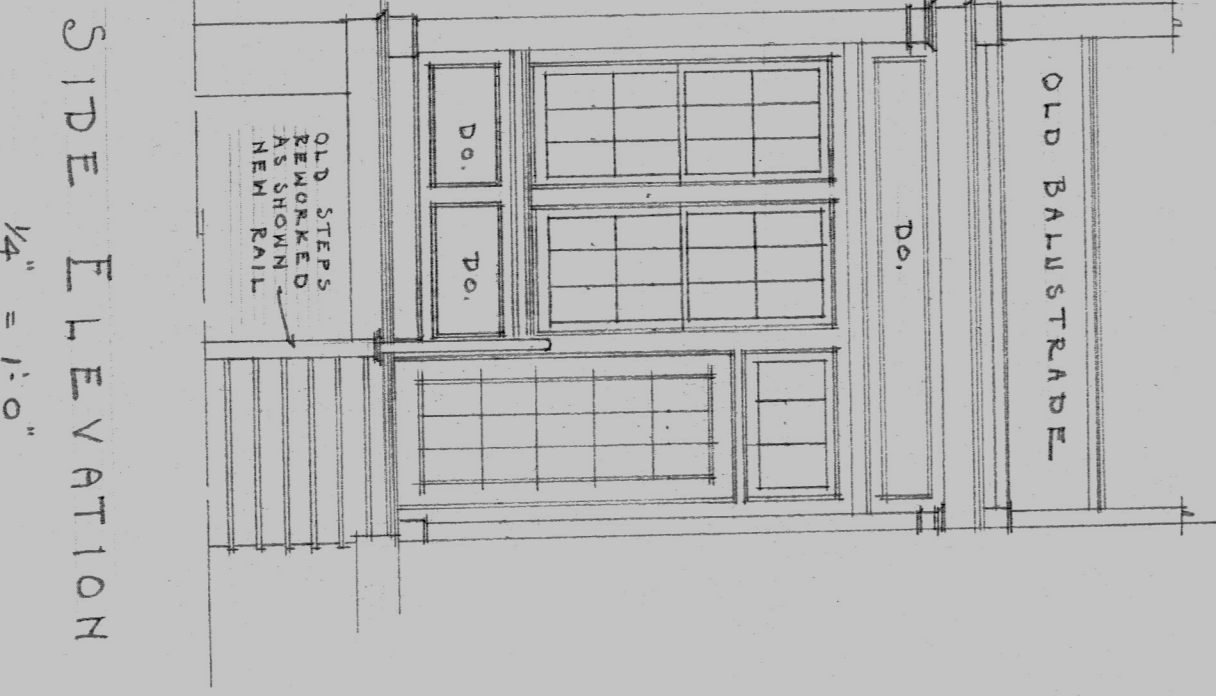

SIDE ELEVATION.  
1/4" = 1'-0"

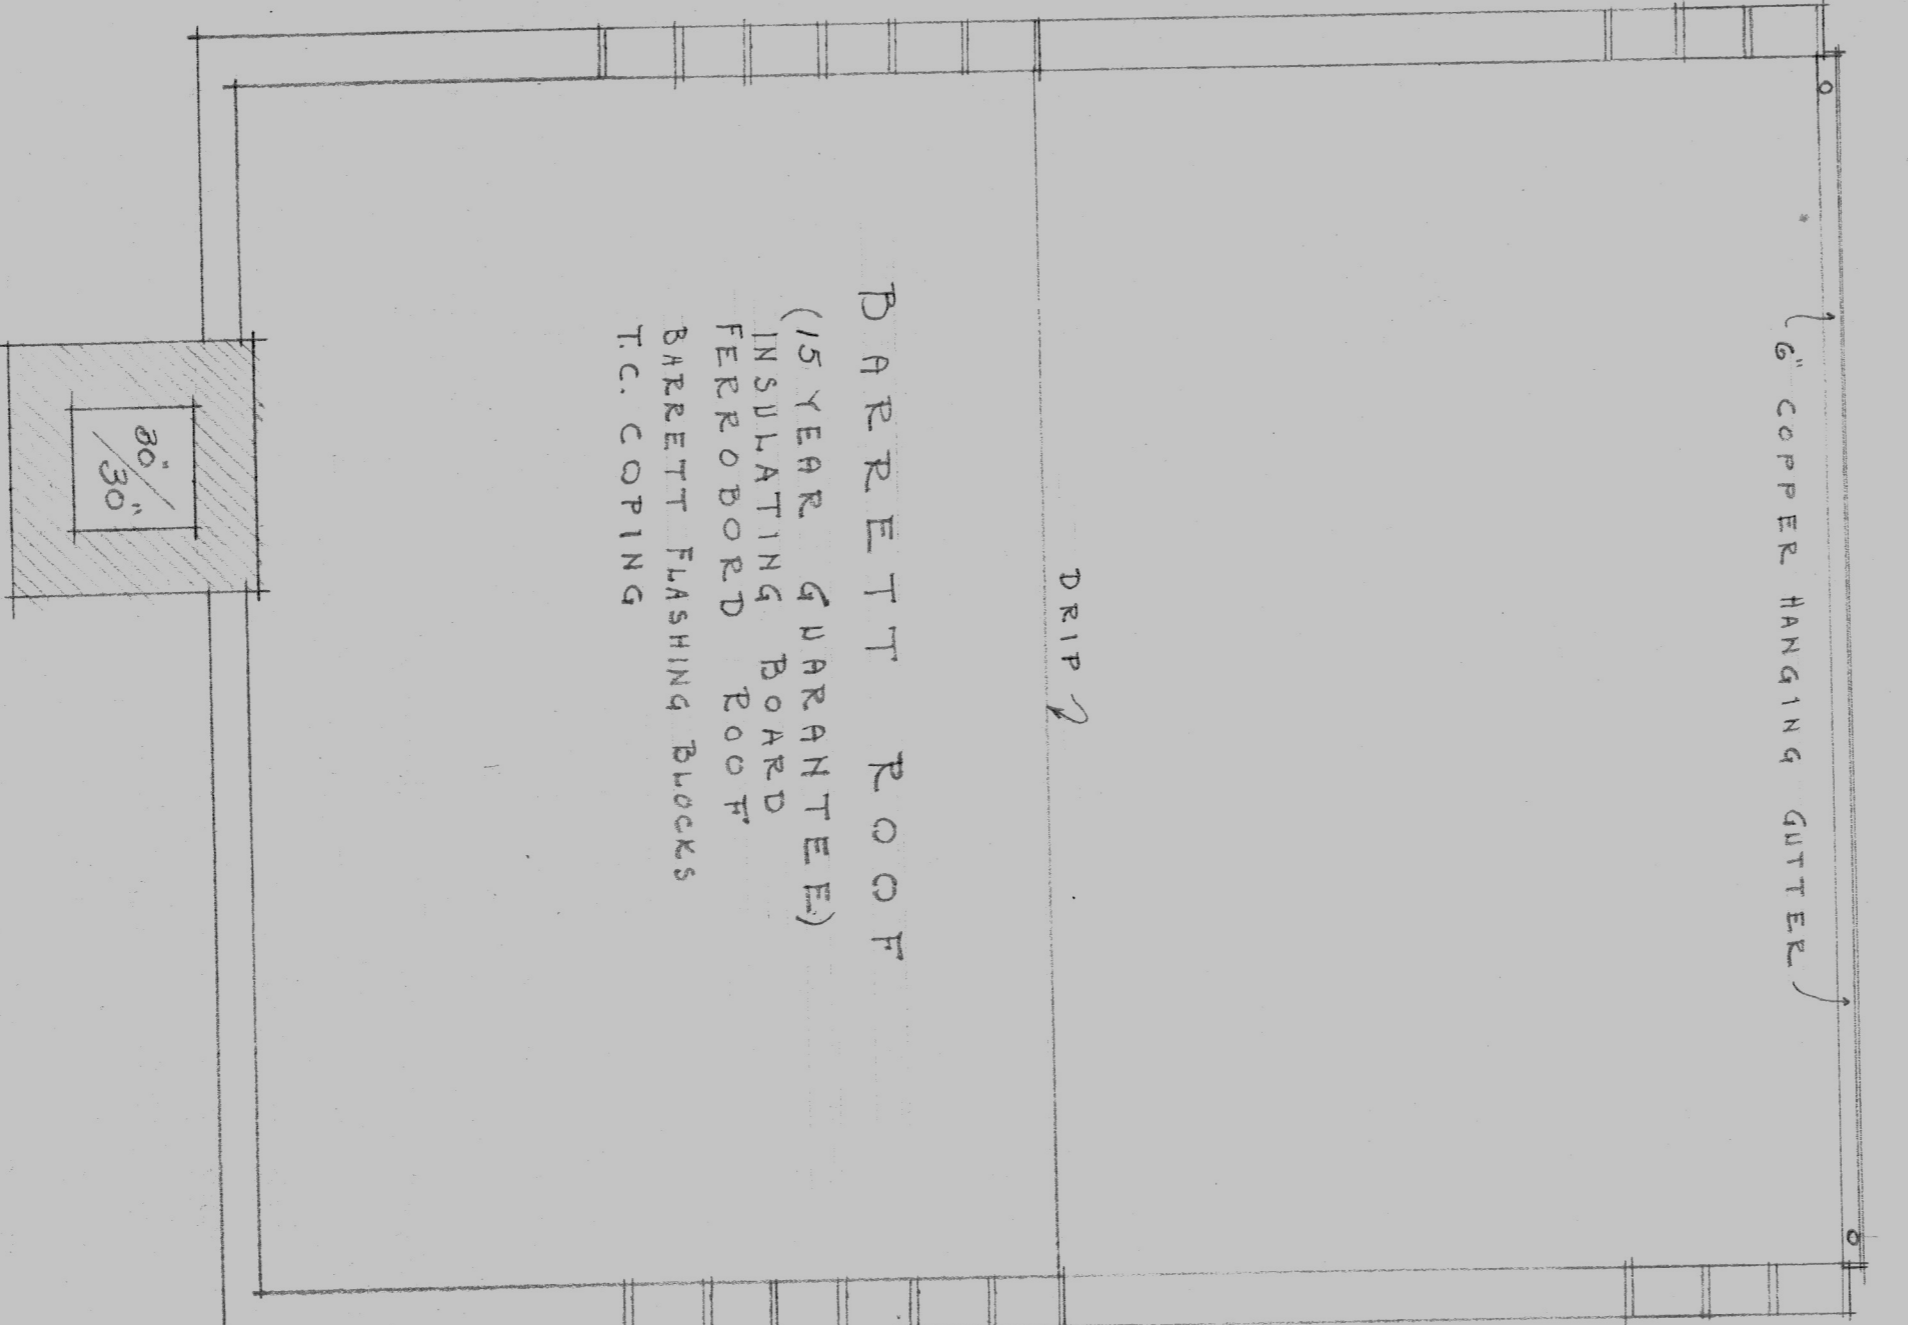

ROOF PLAN OF BOILER HOUSE.  
SCALE 1/4" = 1'-0"

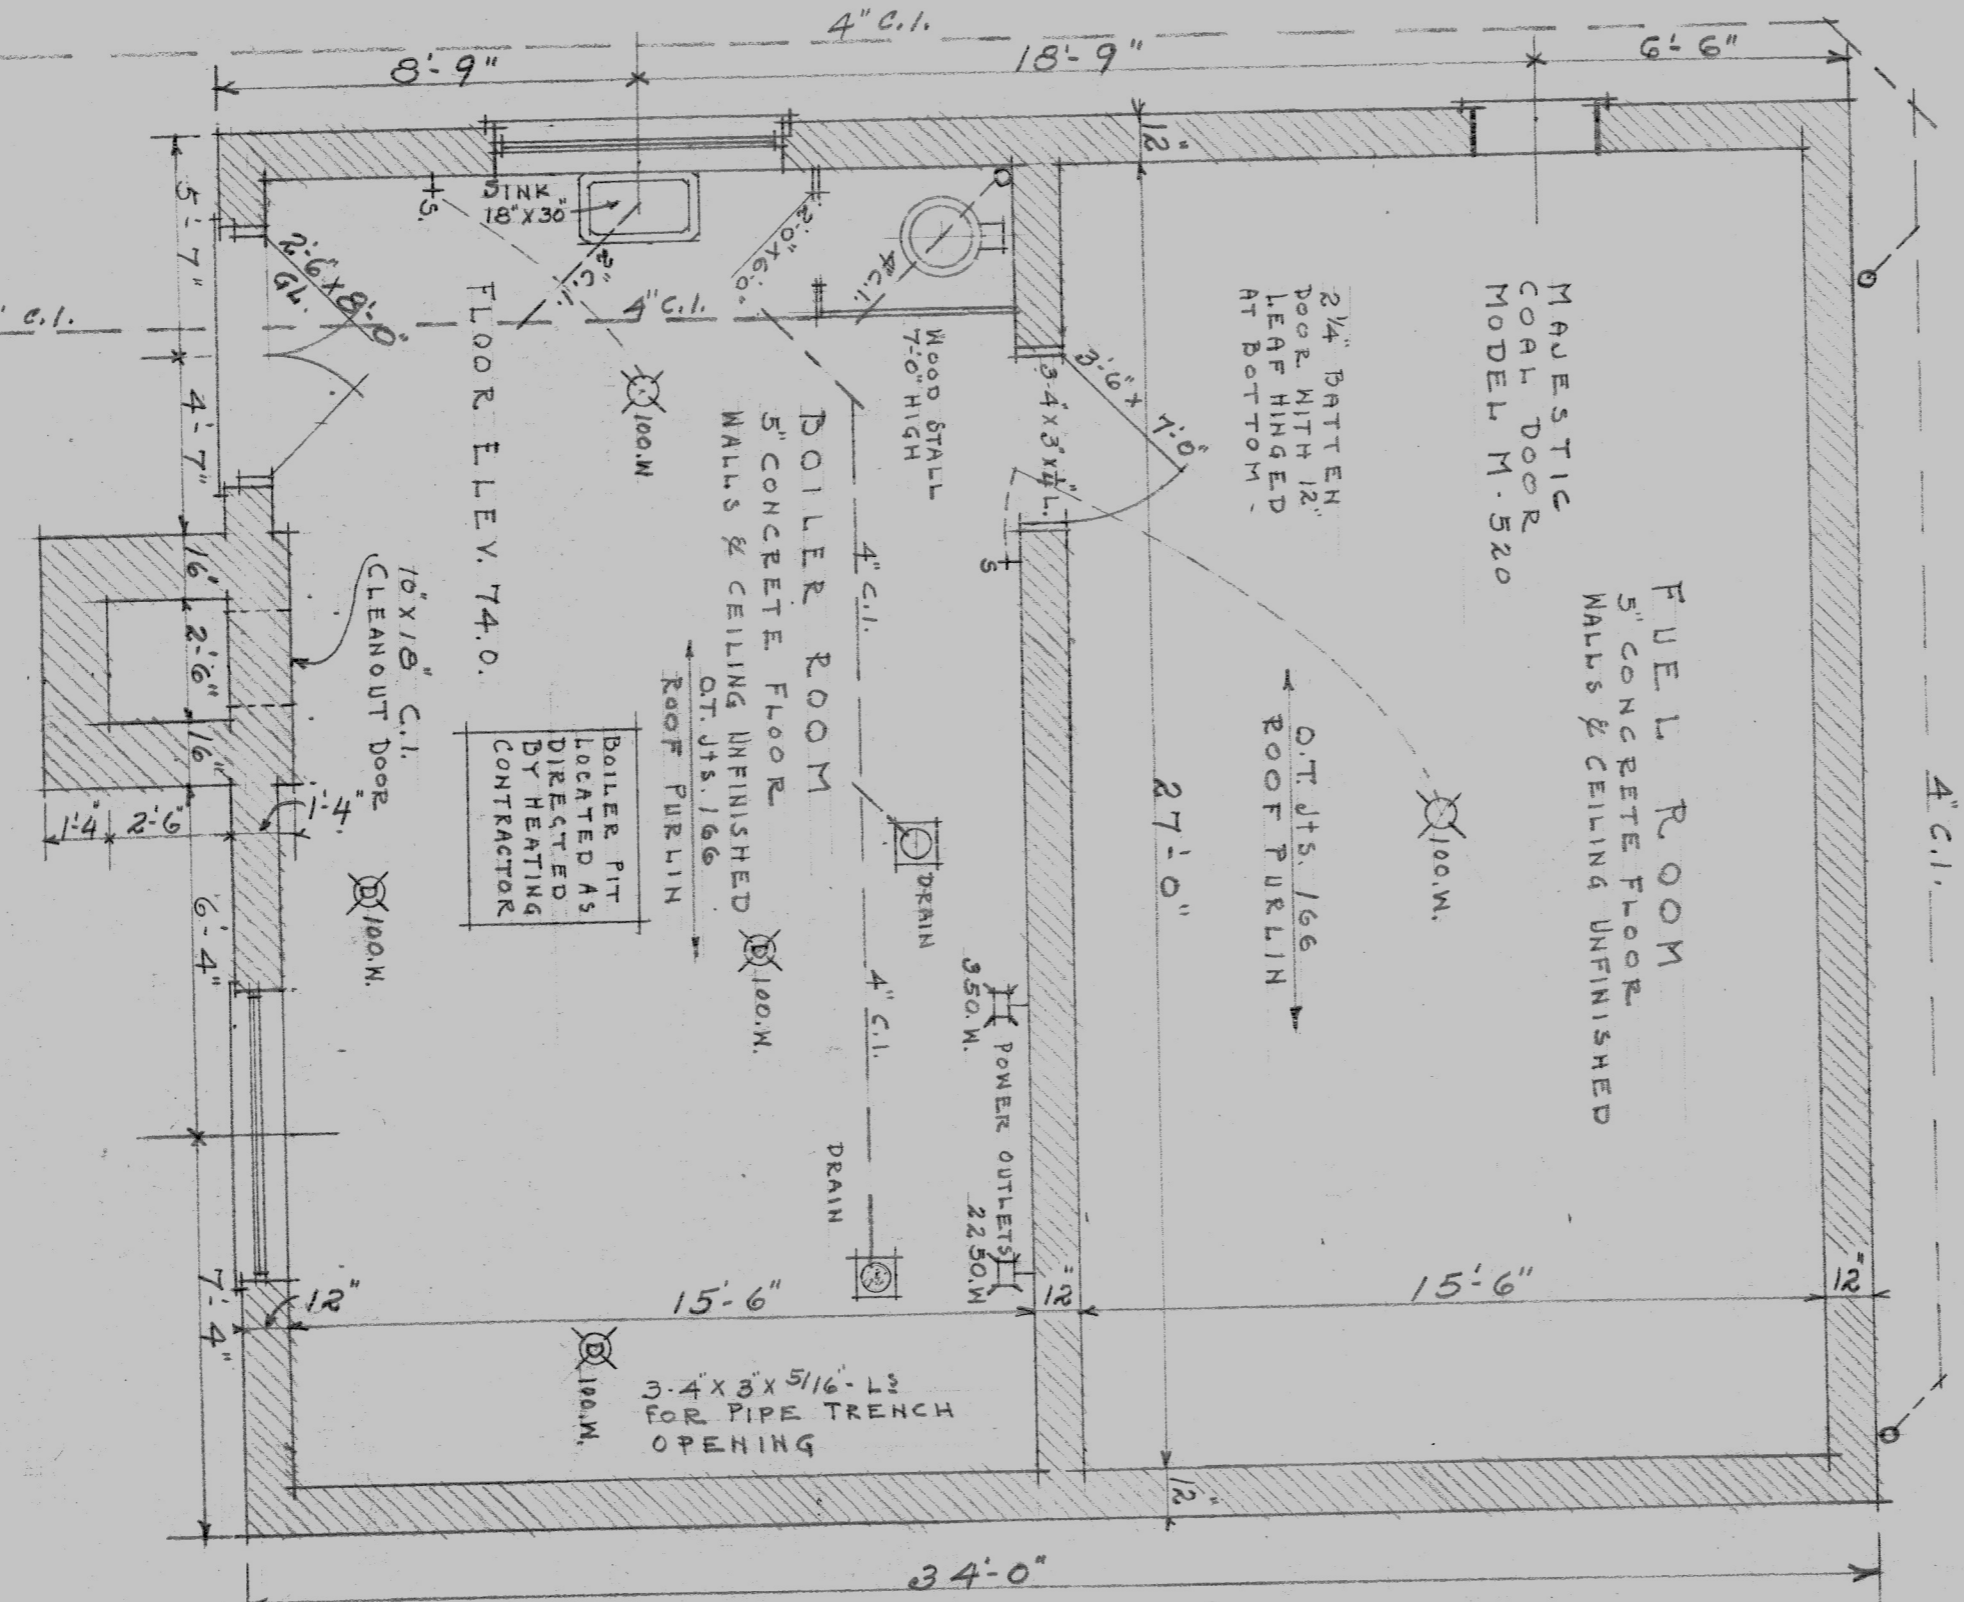

FLOOR PLAN OF BOILER HOUSE.  
SCALE 1/4" = 1'-0"

4\"/>