



GUGGENHEIMER
 MEMORIAL HOSPITAL
 6 FACE ST
 LYNCHBURG, VIRGINIA
 CLARK & CROMBIE
 ARCHITECTS
 LYNCHBURG, VIRGINIA
 JULY 1930 COMM #269 SHEET # B

LEFT SIDE OR EAST ELEVATION
SCALE 1/4" = 1'-0"

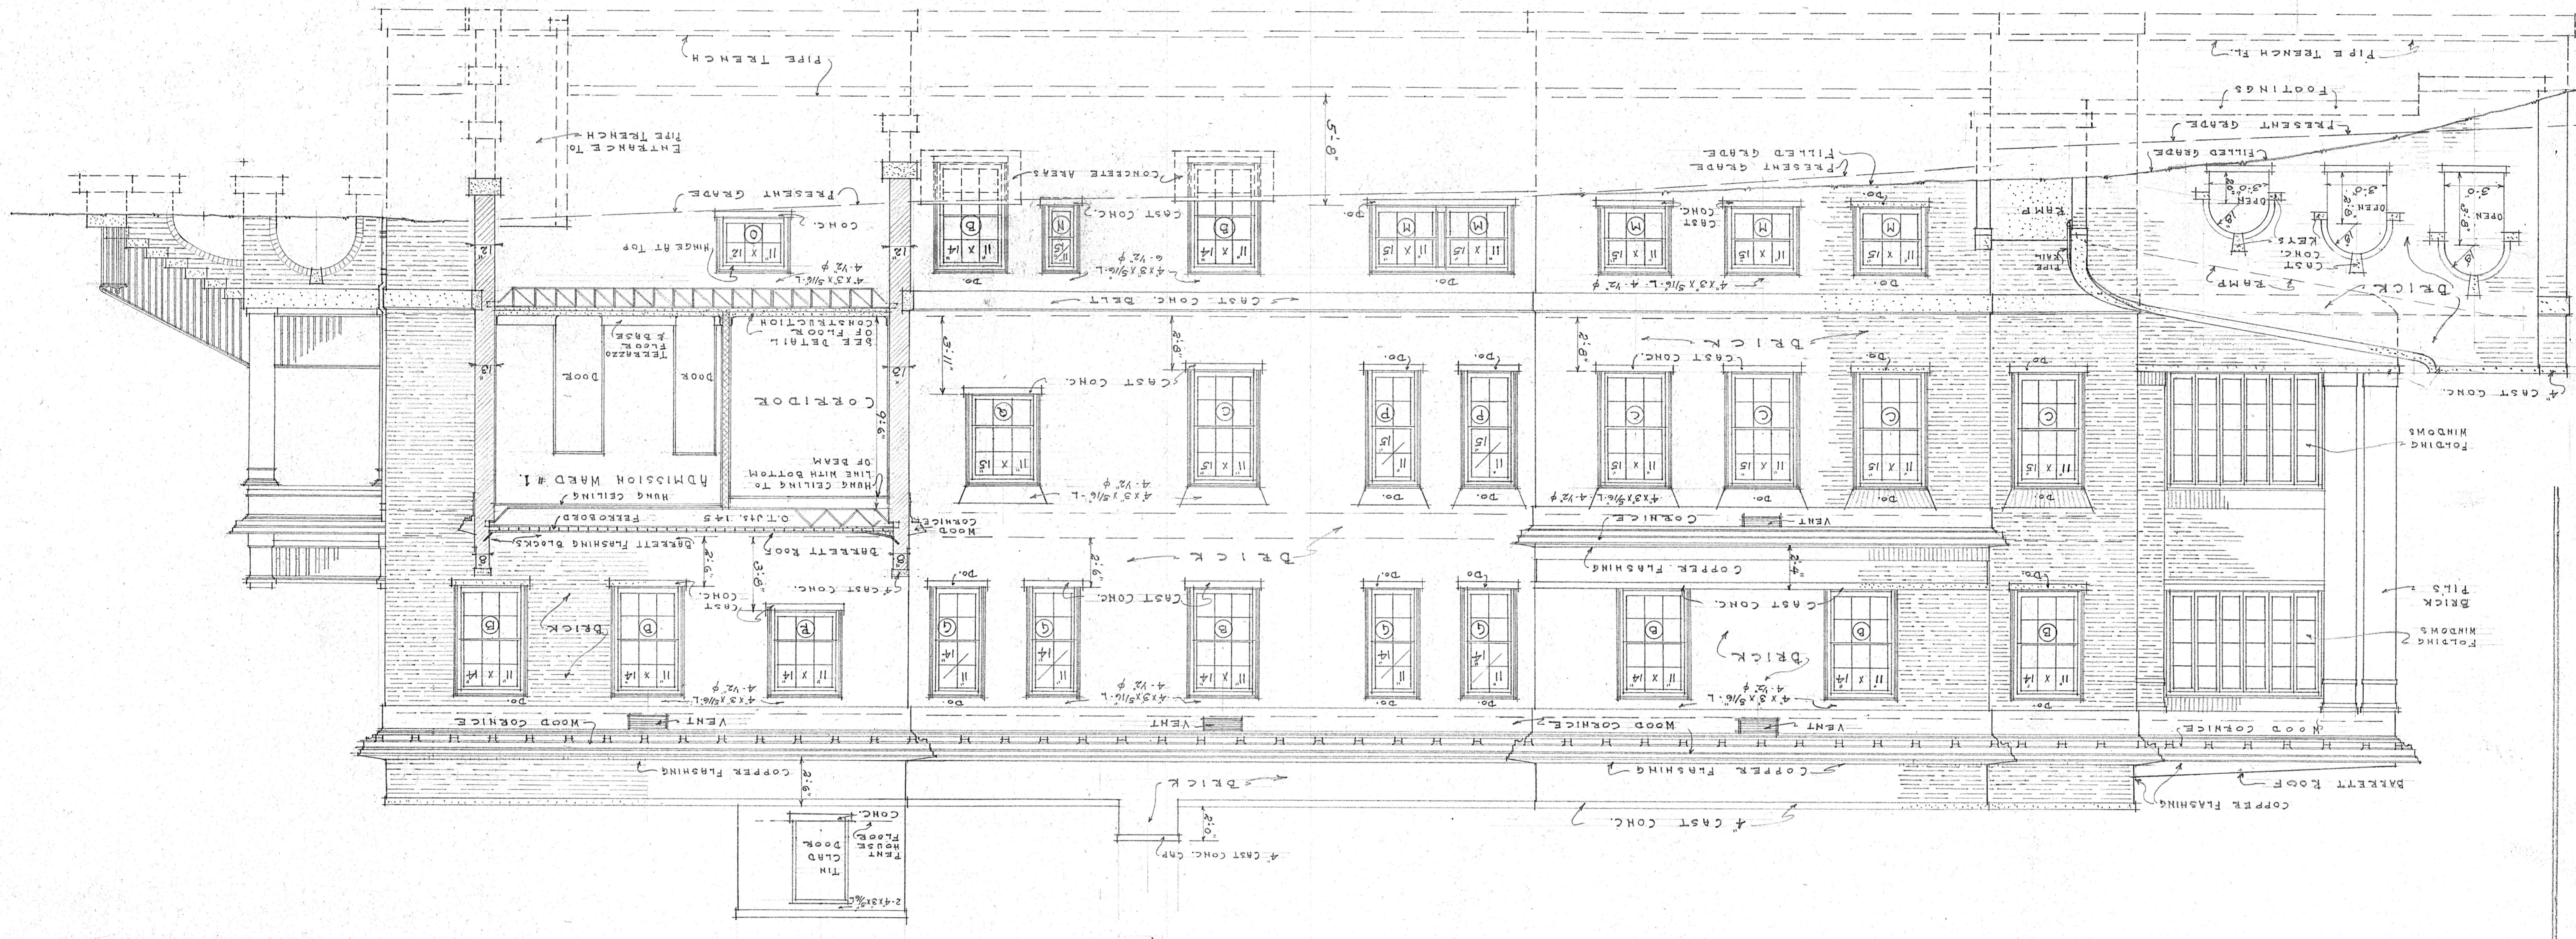

NORTH ELEVATION OF
WING GIRLS WARD
SCALE 1/4" = 1'-0"

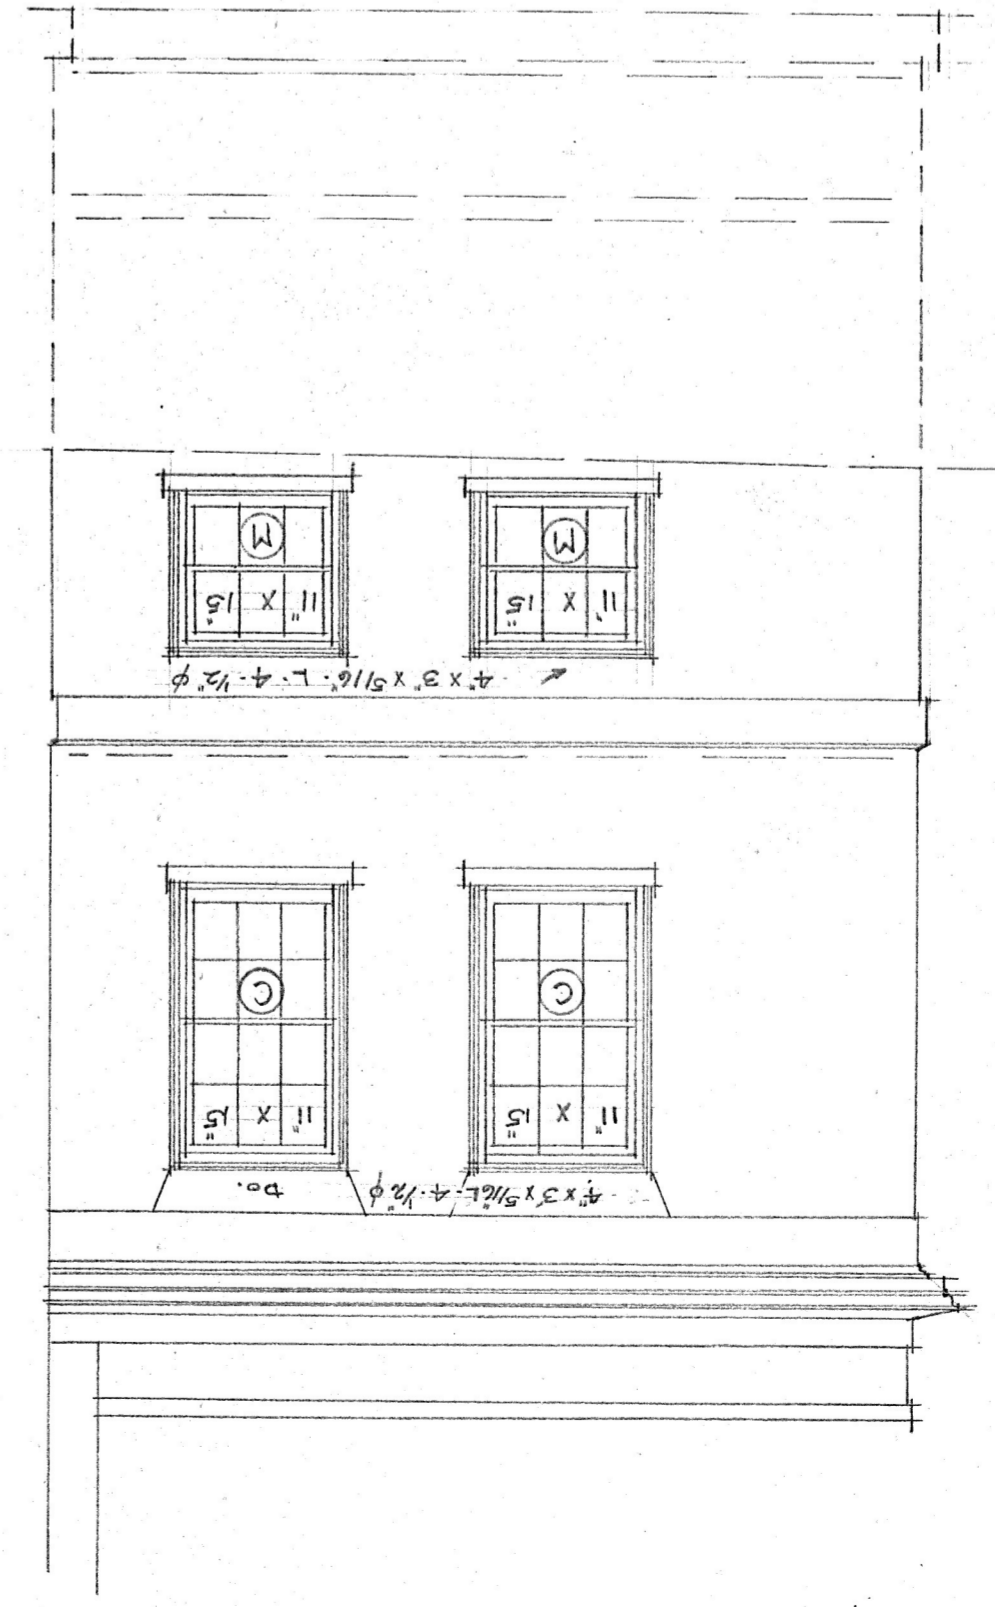

FULL SIZE & 3/8" SCALE OF TYPICAL DOUBLE HUNG WINDOWS

