
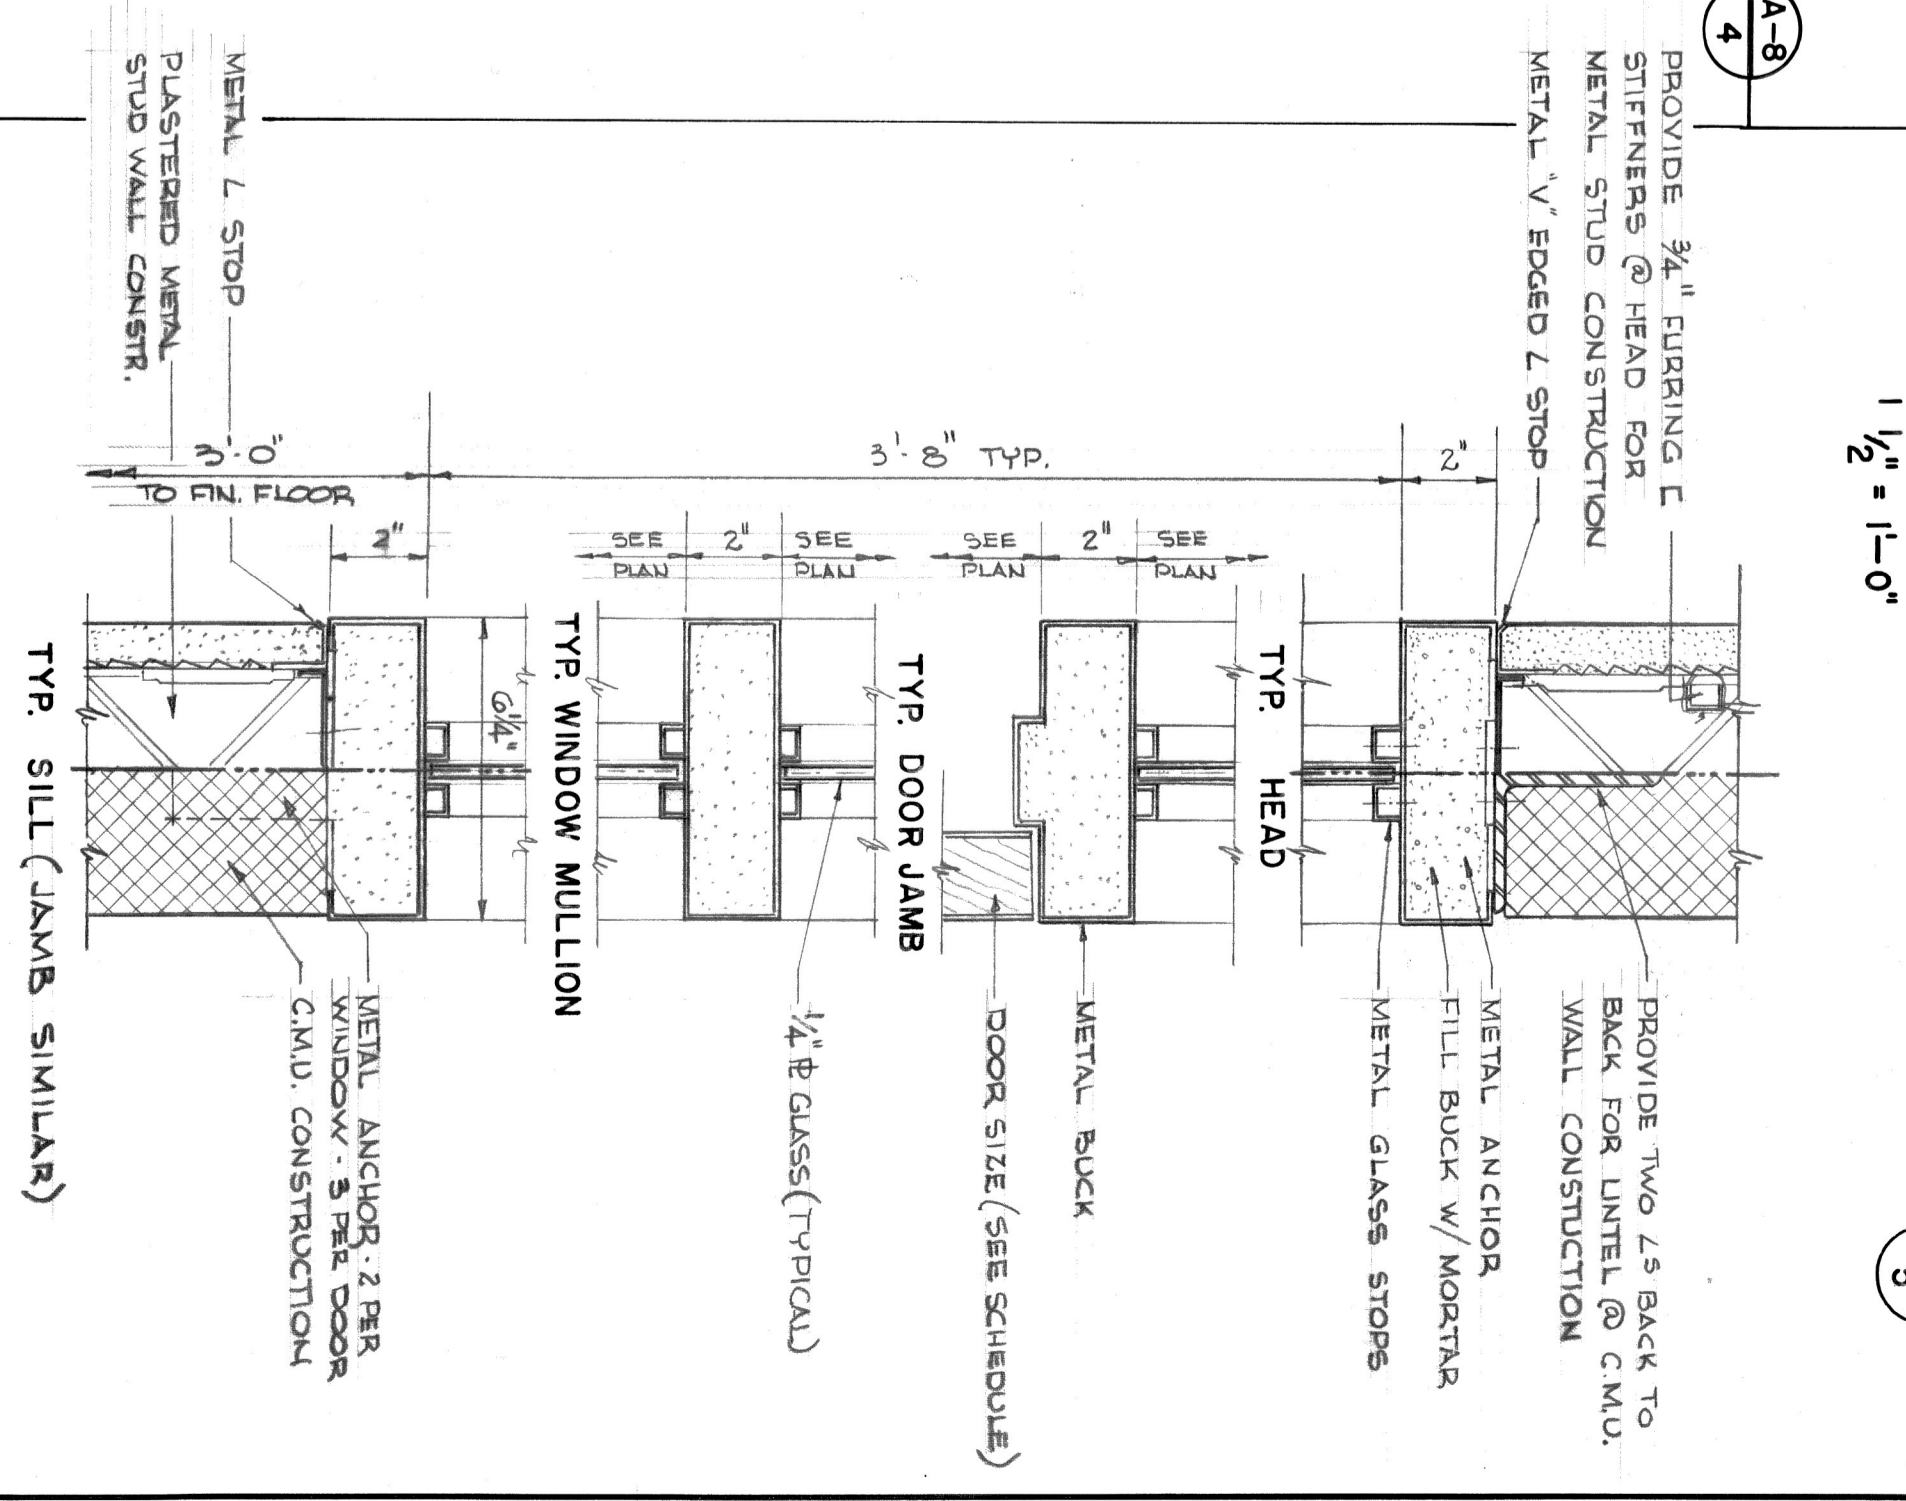
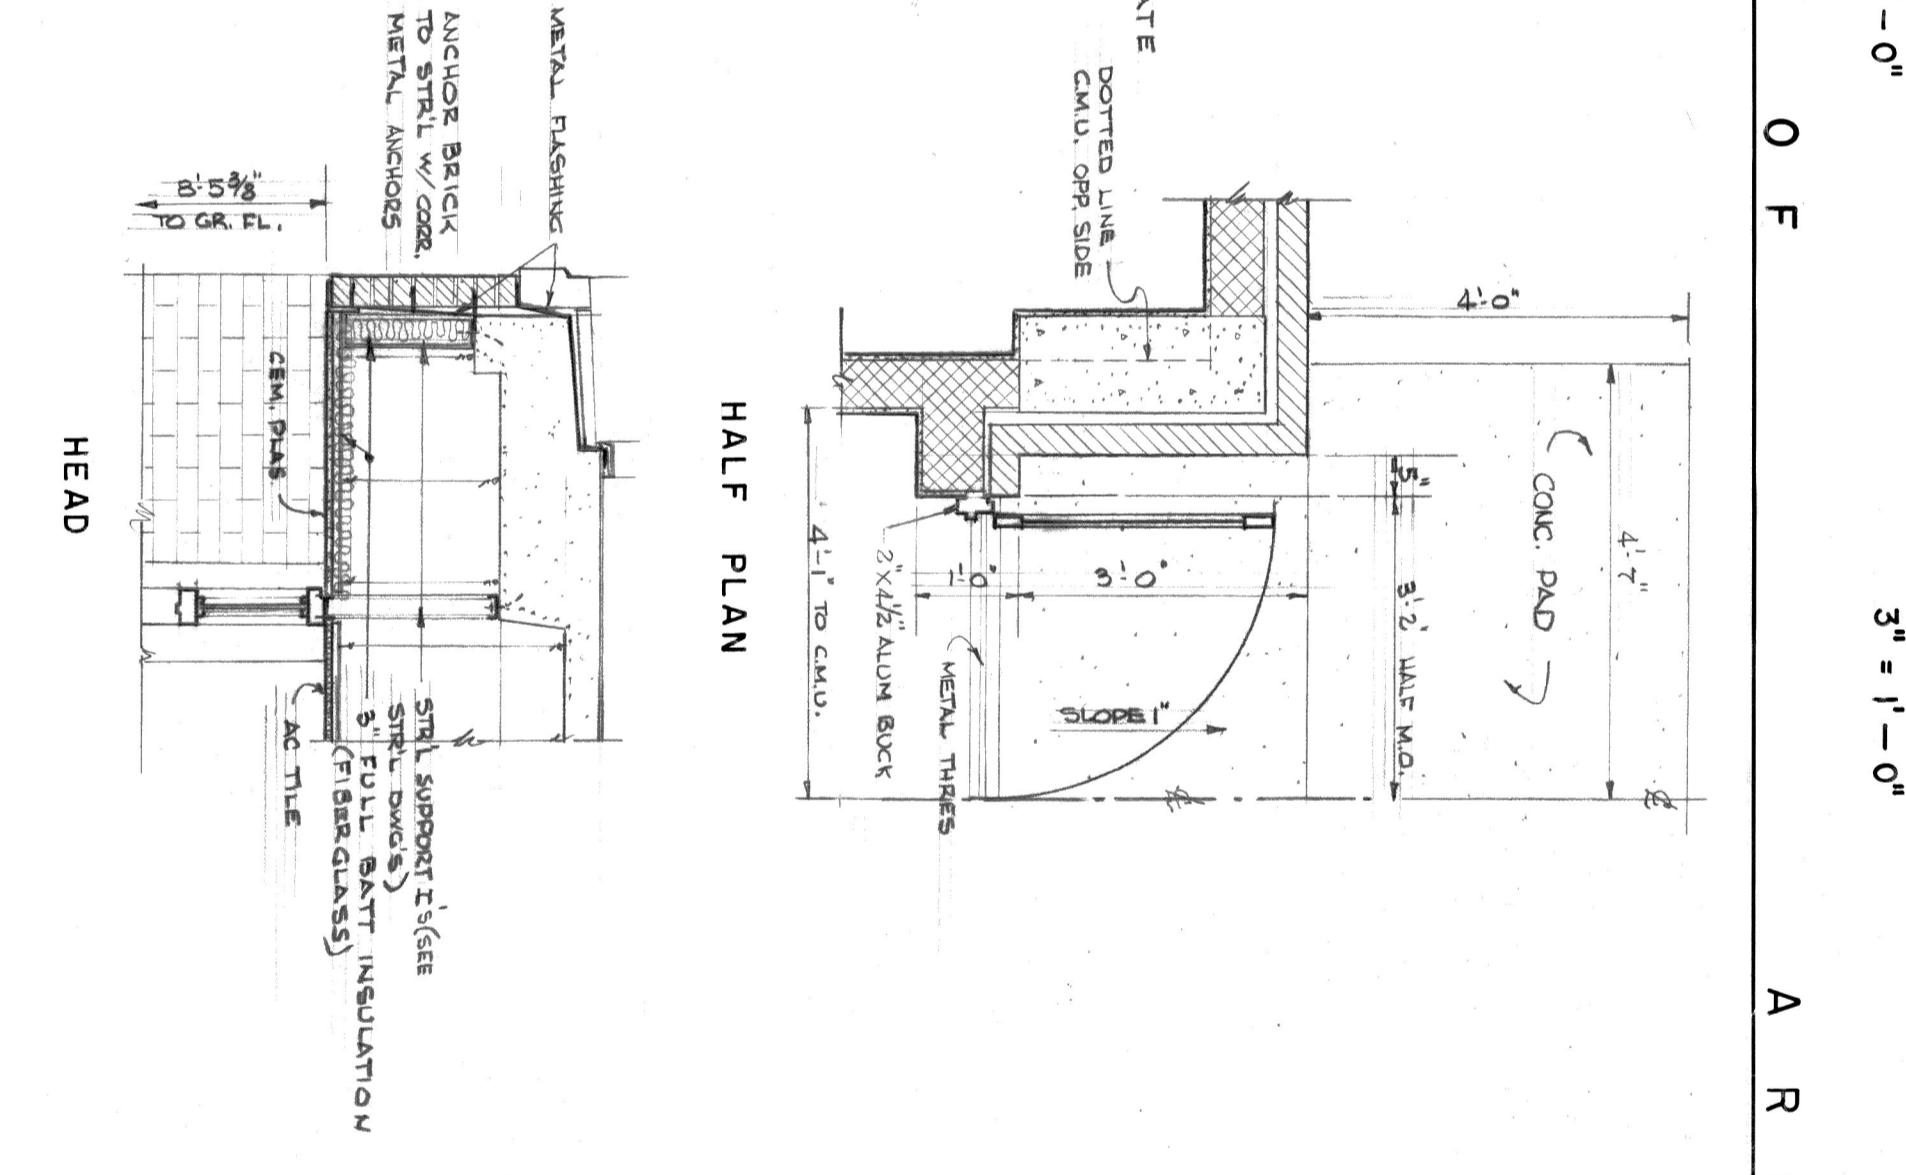
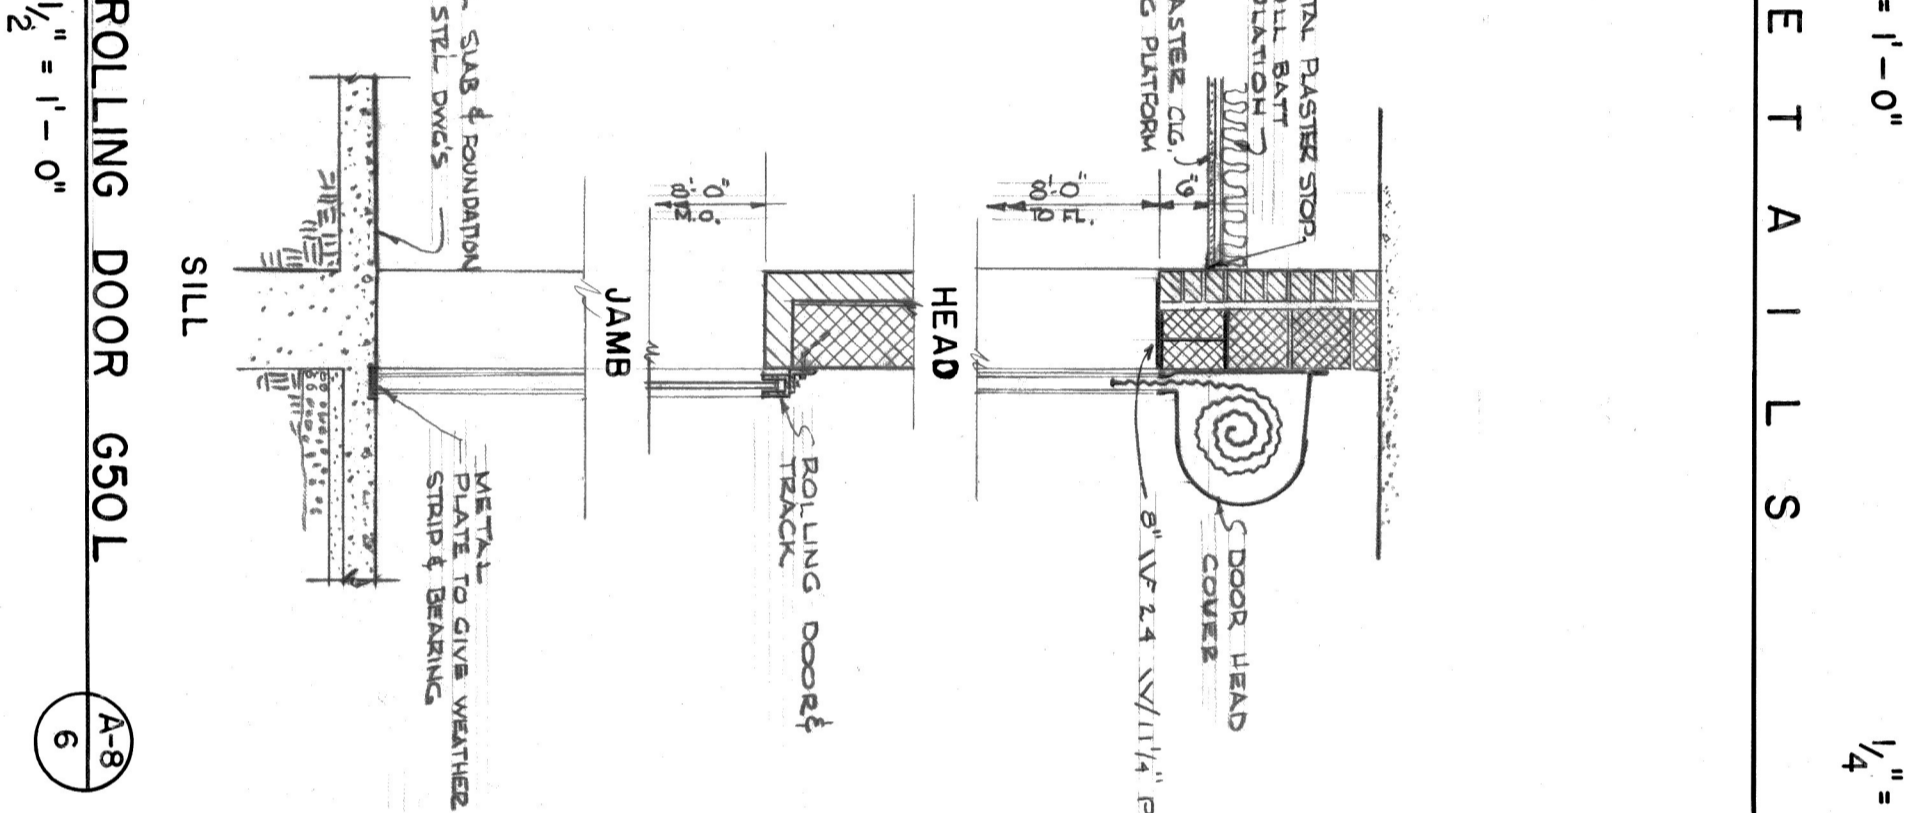
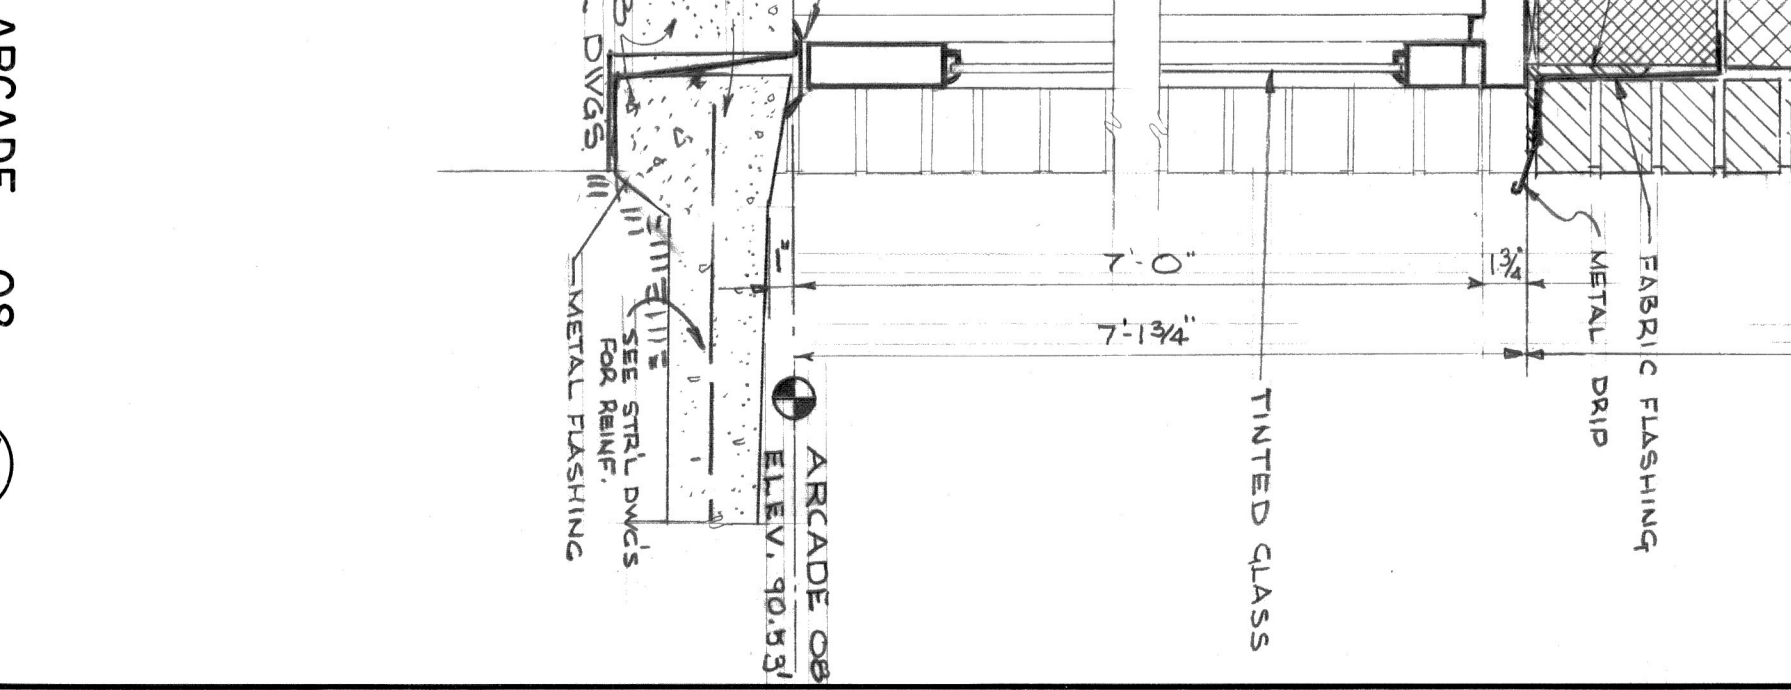
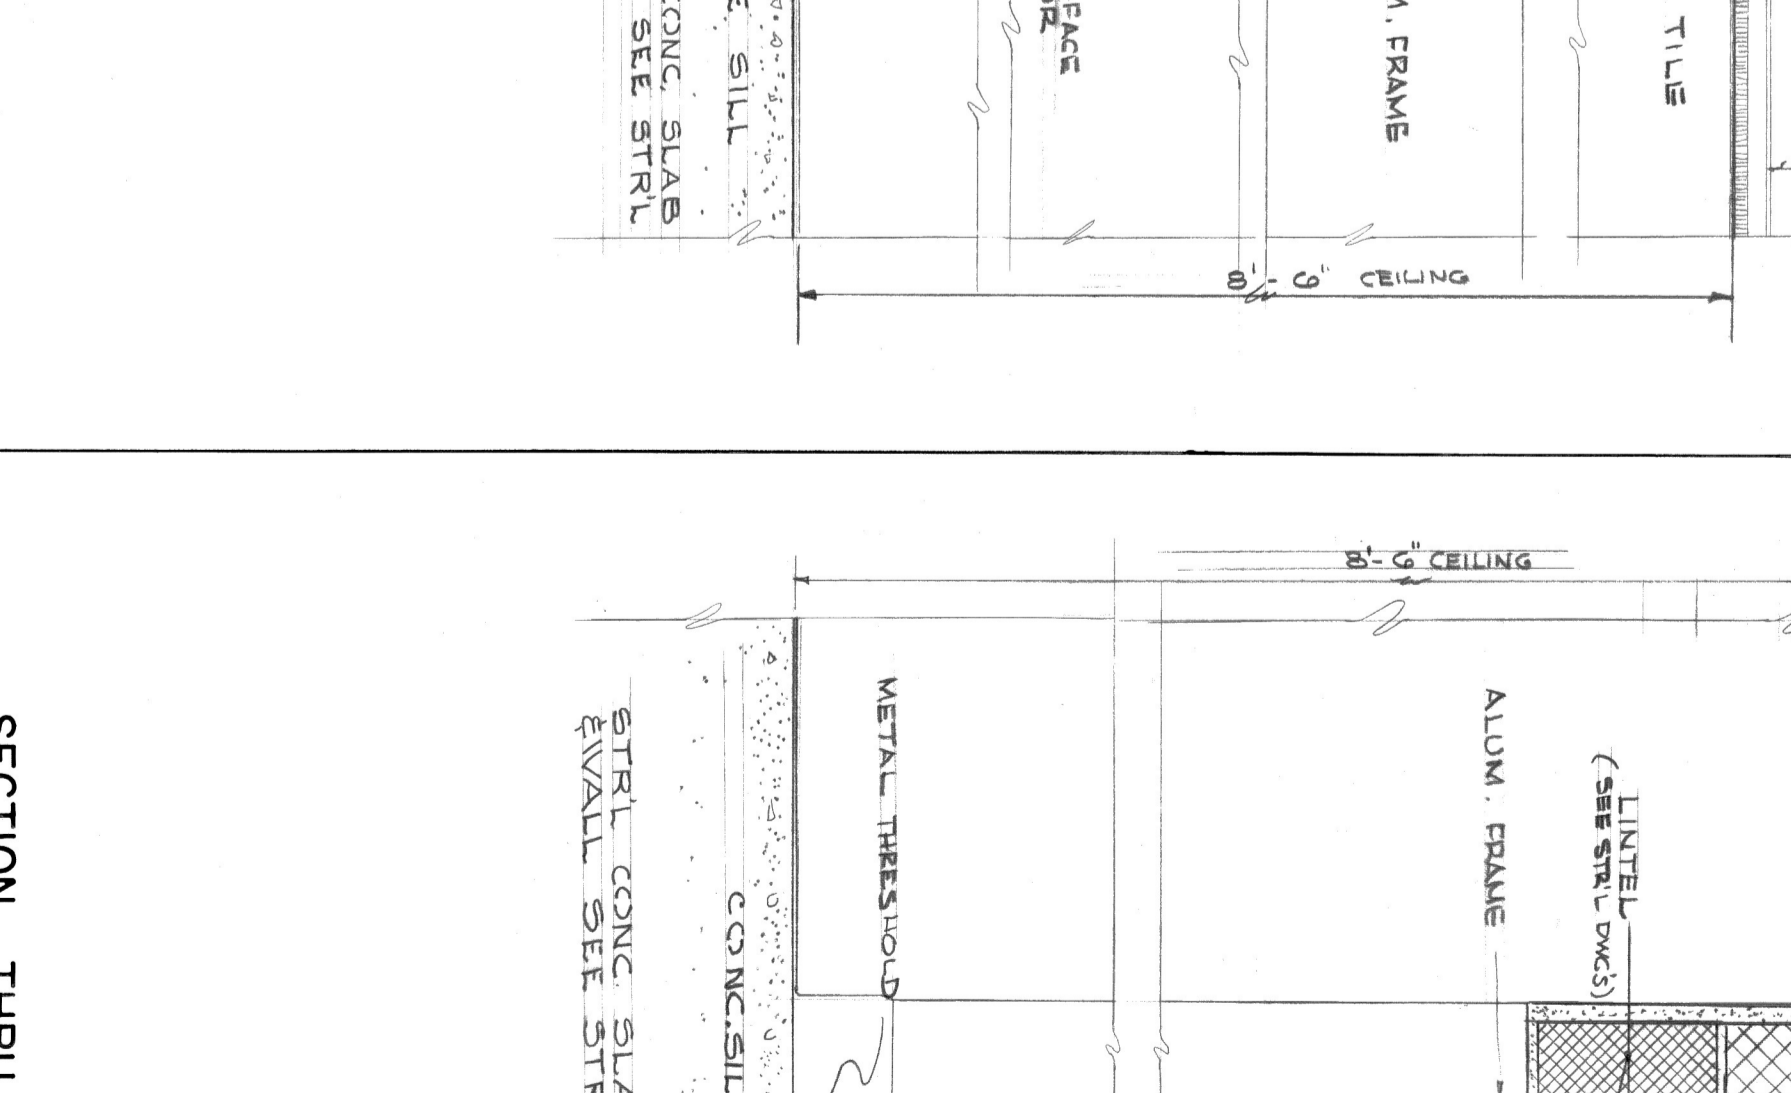
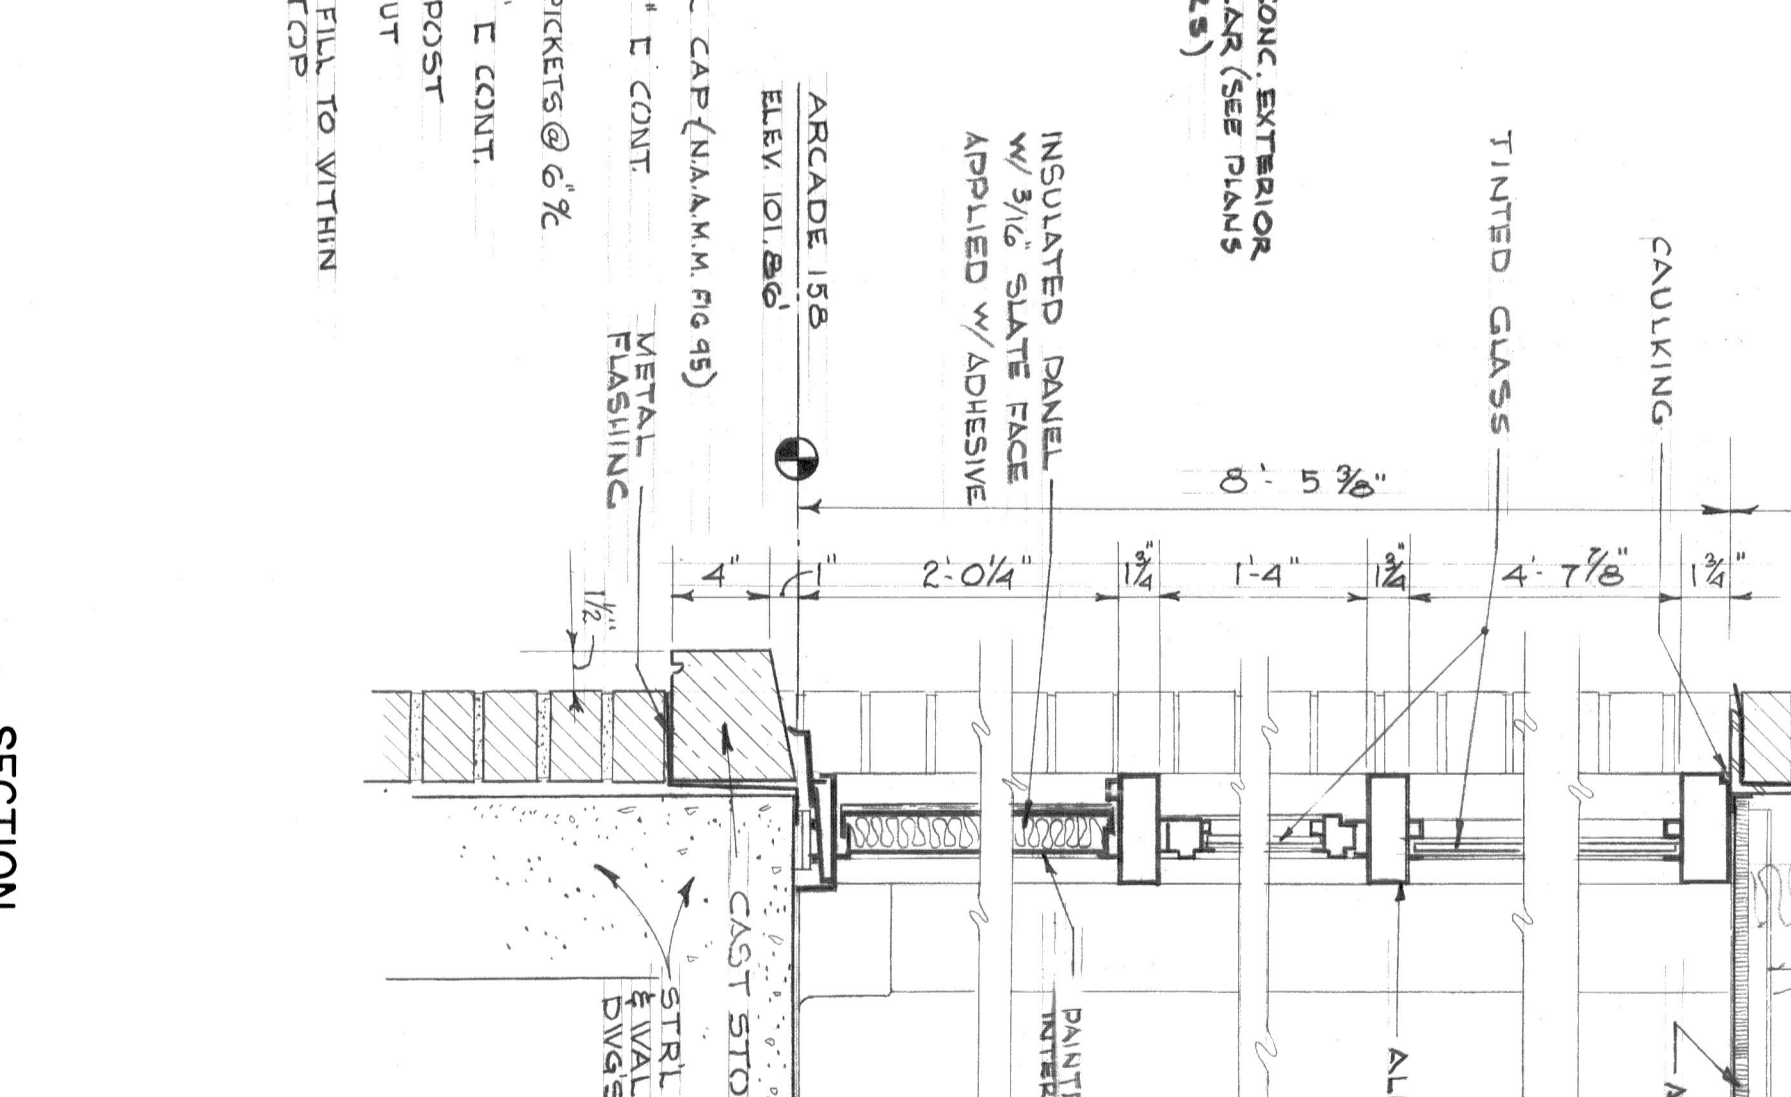
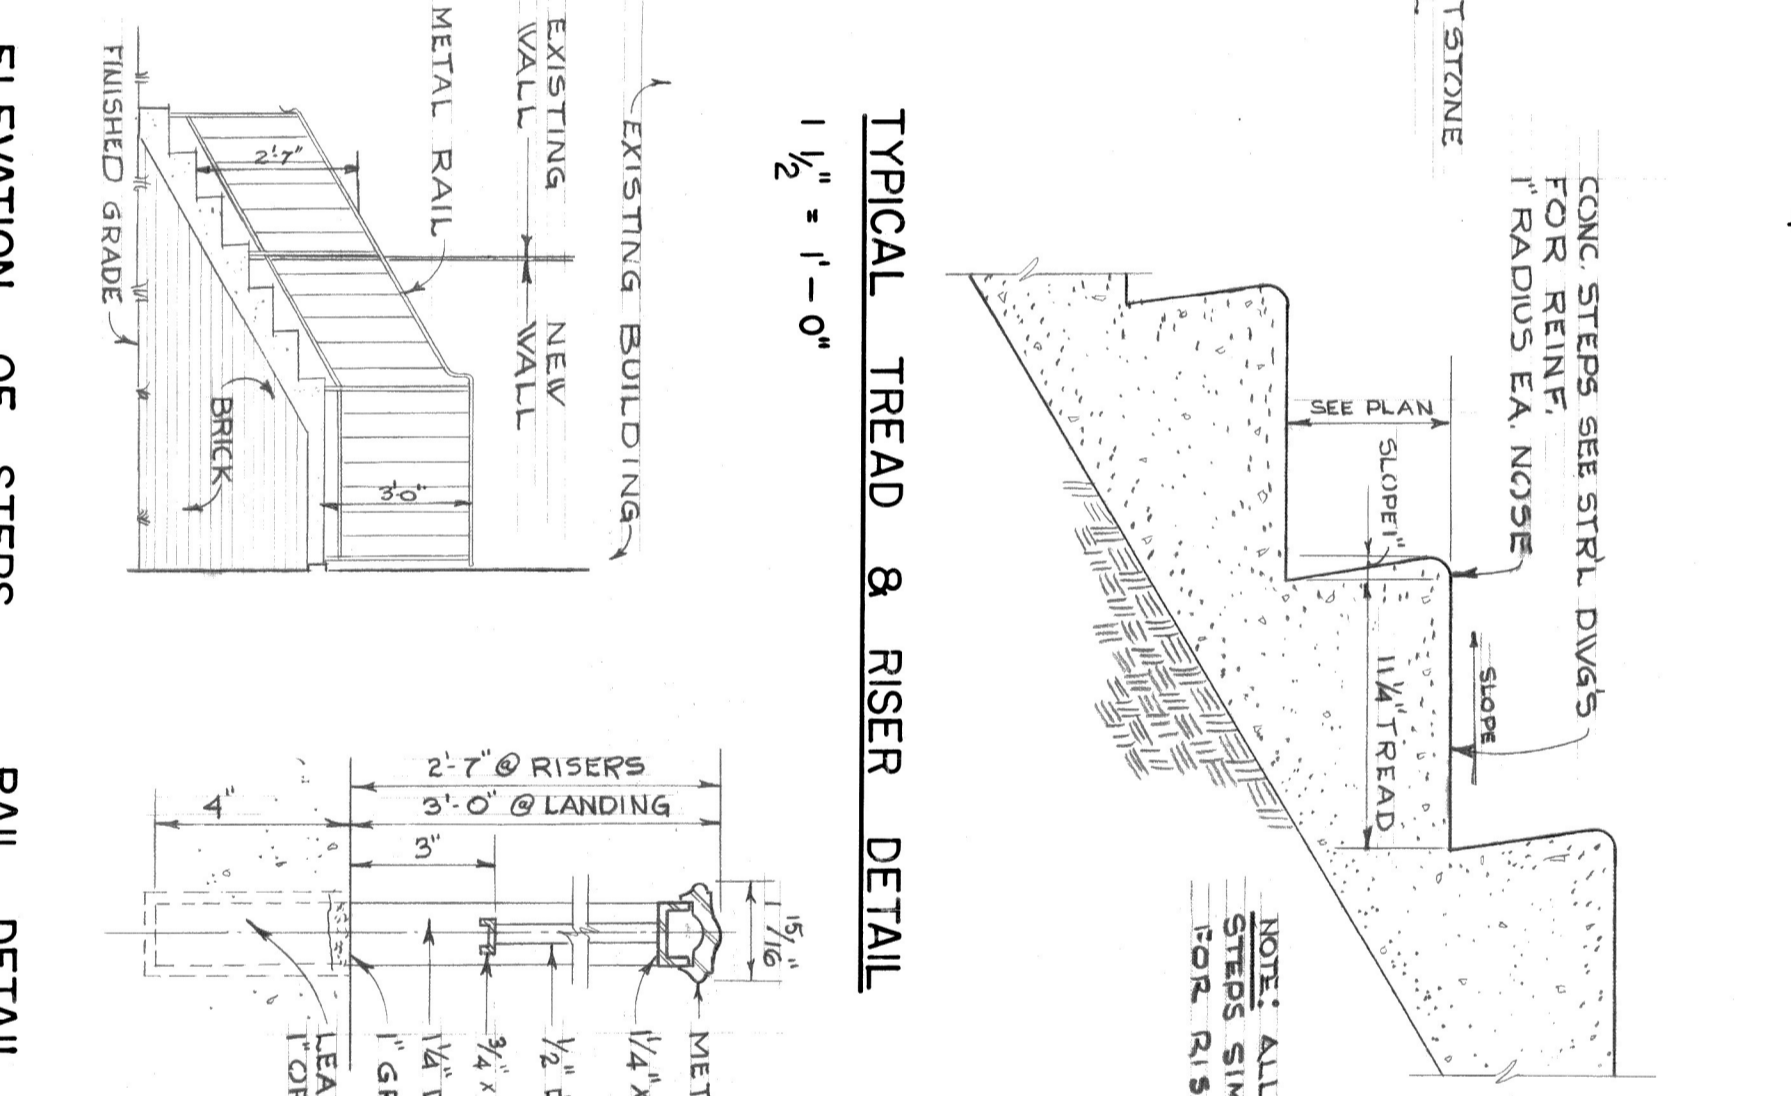


SECTION THRU OCCUPATIONAL THERAPY WINDOW

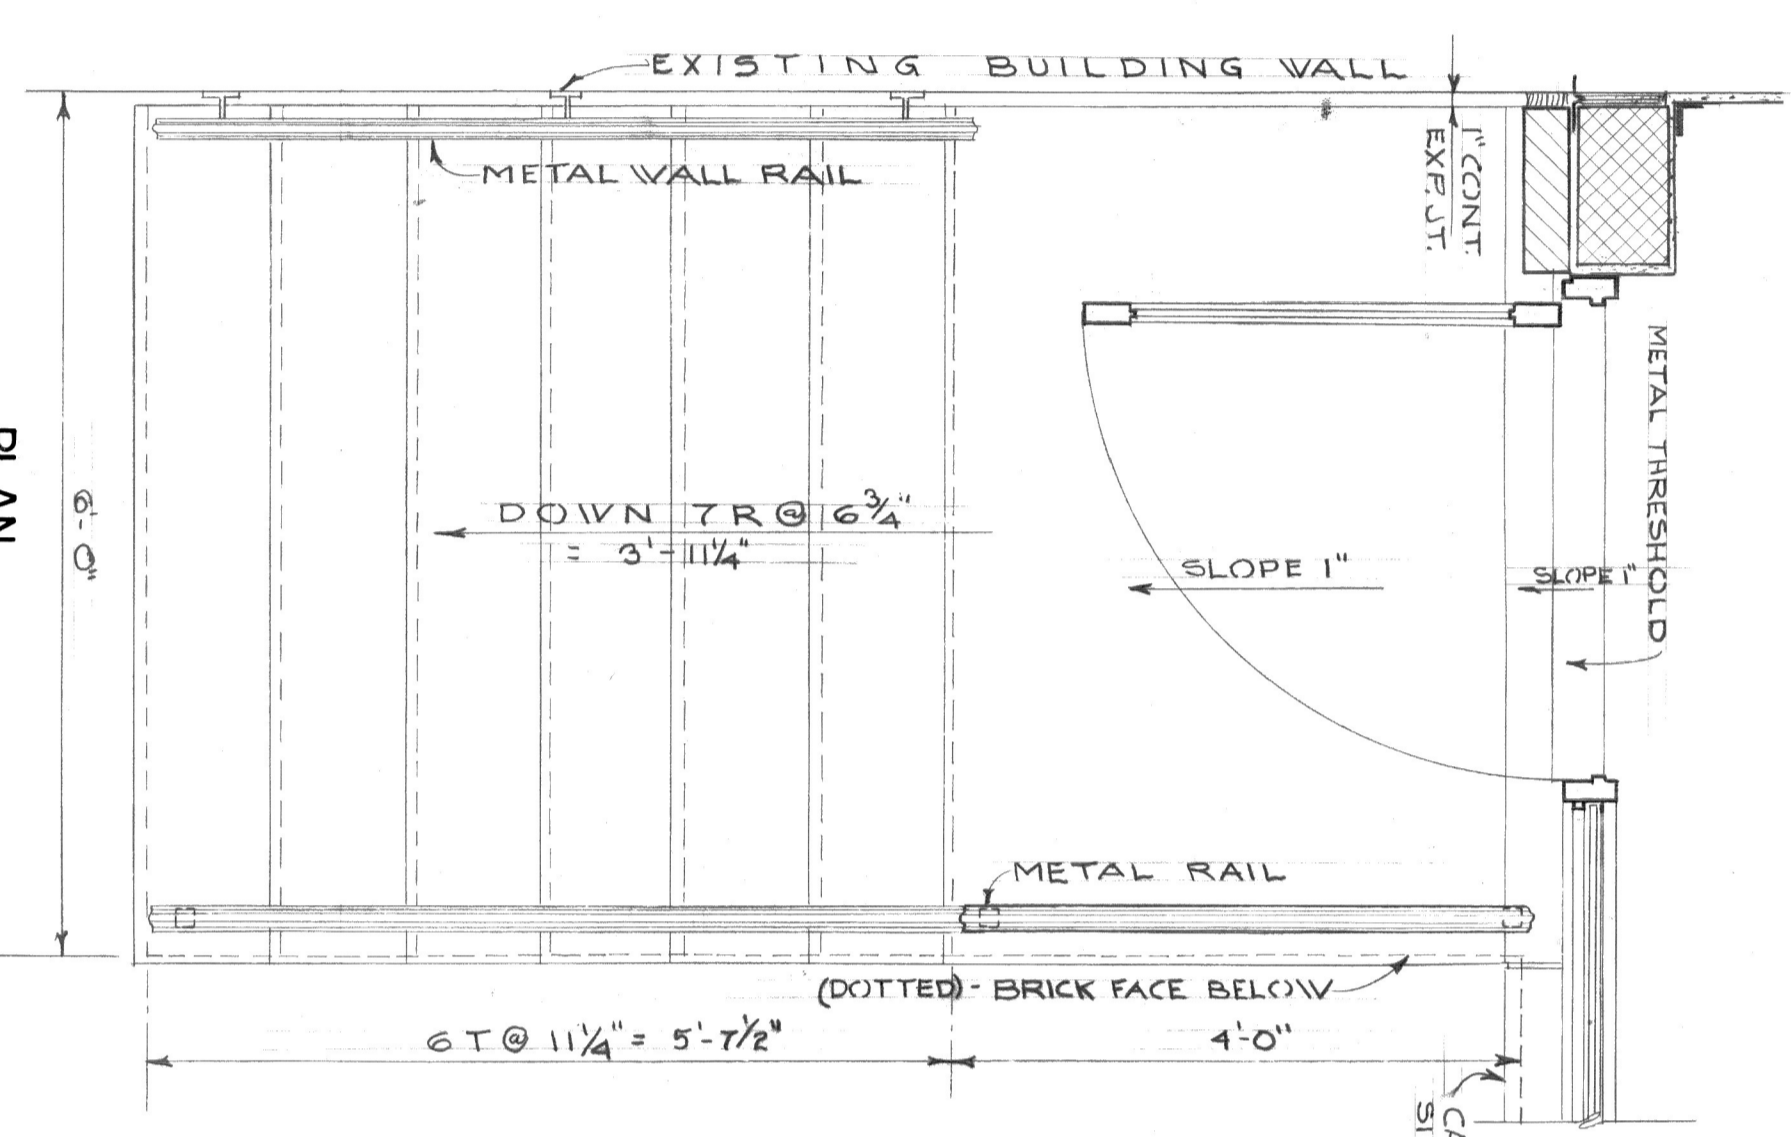

PROJECT NO. VA-208

ALTERATIONS & ADDITIONS TO GUGGENHEIMER MEMORIAL HOSPITAL LYNCHBURG, VIRGINIA

CLARK, NEXSEN & OWEN - ARCHITECTS LYNCHBURG, VIRGINIA NORFOLK, VIRGINIA

WALL SECTIONS & PLANS

DATE: JAN. 1968 BY: SMD

SCALE: DRAWING NO. A-8