


GUGGENHEIMER
 MEMORIAL HOSPITAL
 GRACE ST.
 LYNCHBURG, VIRGINIA.
 CLARK & CRONE,
 ARCHT E C T S
 LYNCHBURG - VA
 JULY 1930 COMM # 269 SHEET # 9

REAR OR SOUTH ELEVATION

SCALE 1/4" = 1'-0"

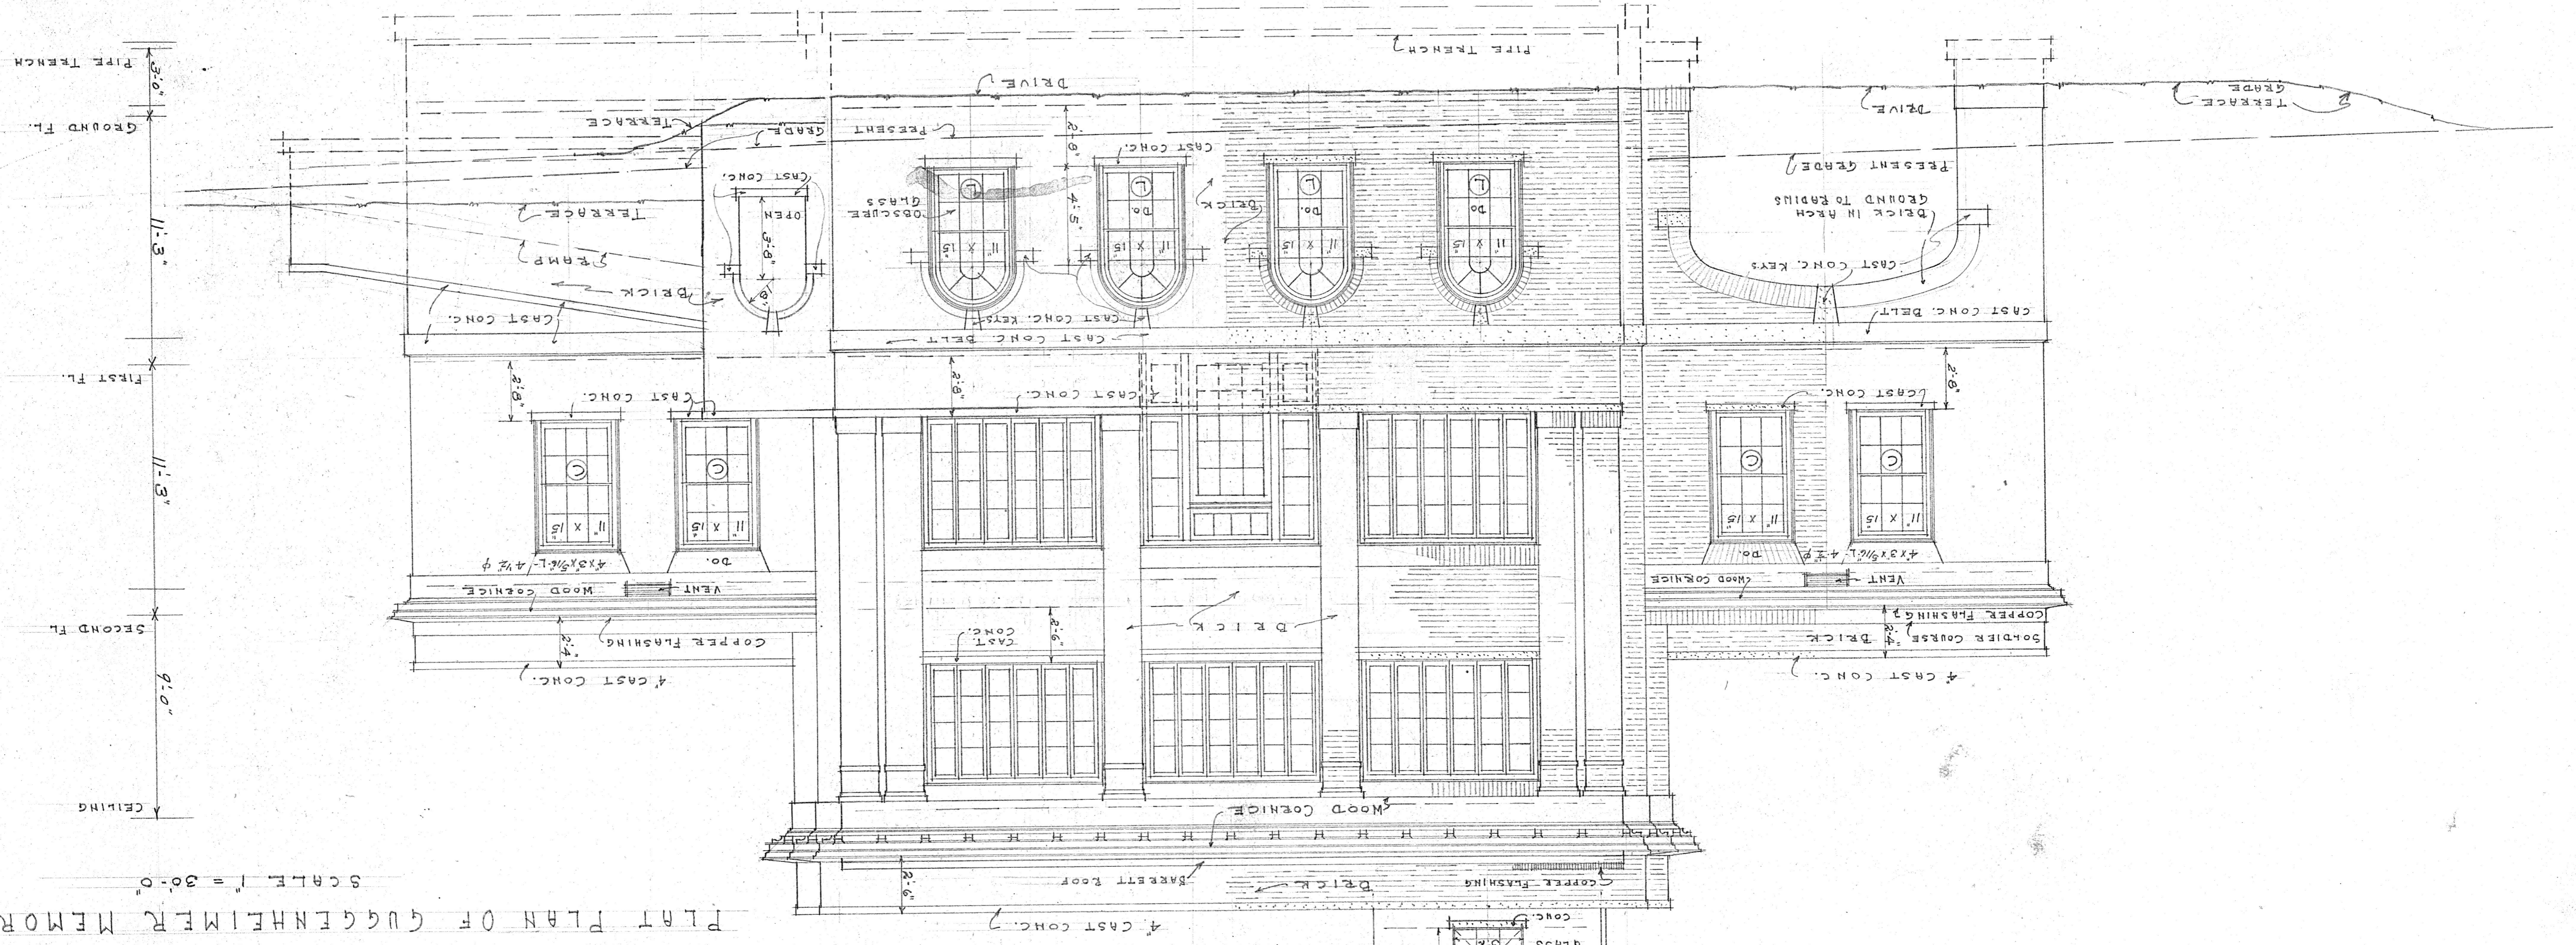

PLAT PLAN OF GUGGENHEIMER MEMORIAL HOSPITAL

SCALE 1" = 30'-0"

