



SECTION THRU PARAPET AT ROOF  
1/2" = 1'-0"

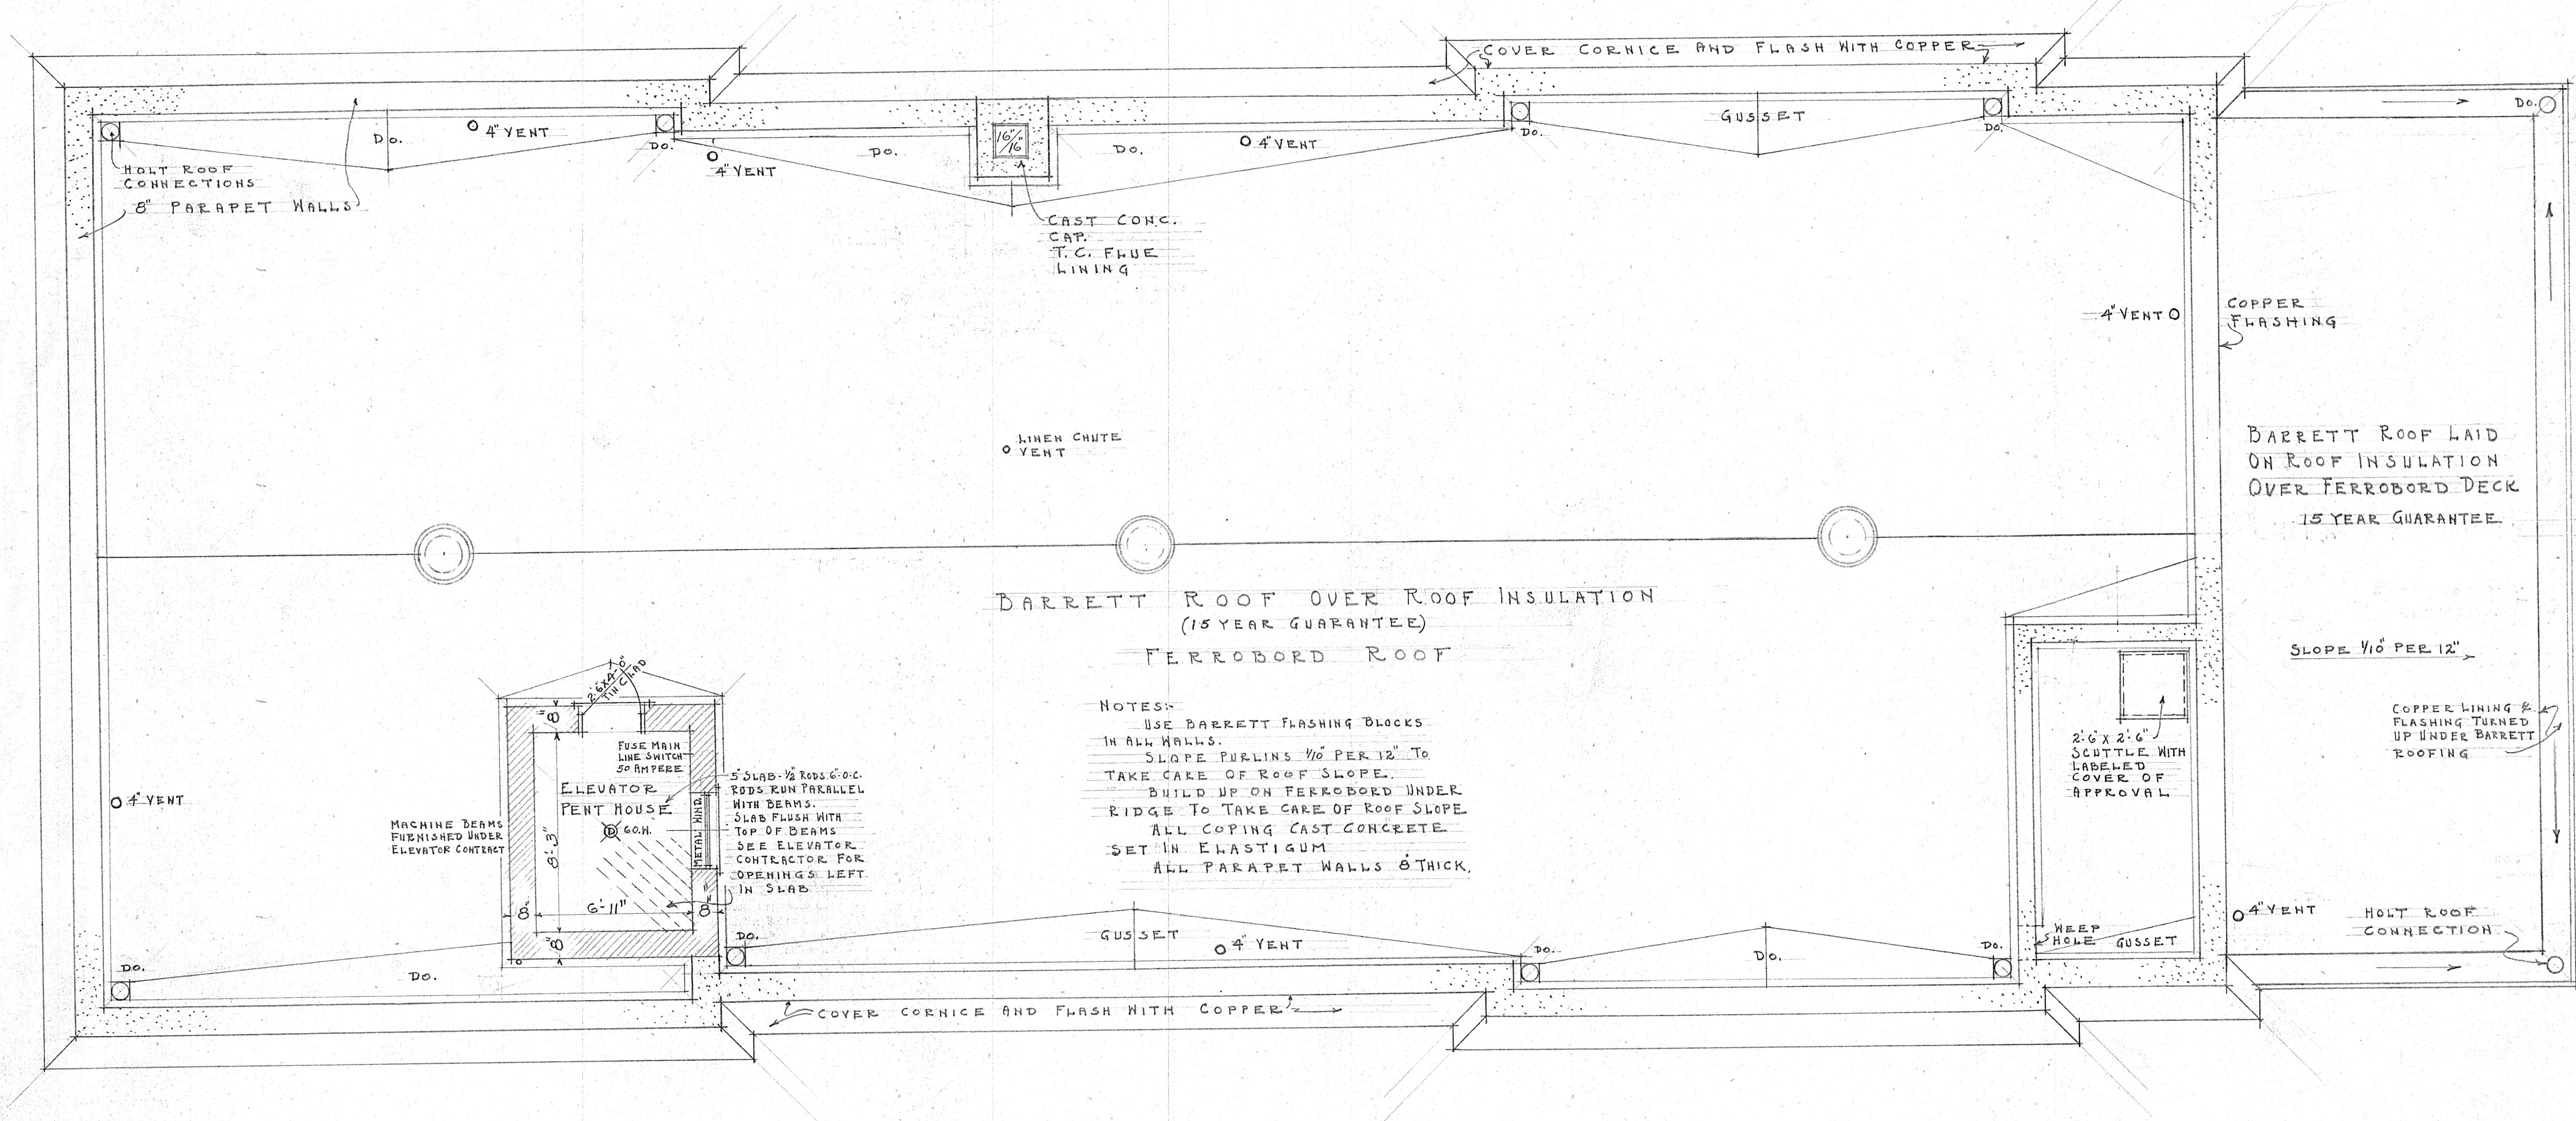

DARRETT ROOF OVER ROOF INSULATION  
(15 YEAR GUARANTEE)  
FERROBORD ROOF

- NOTES:-  
 - USE DARRETT FLASHING BLOCKS IN ALL WALLS.  
 - SLOPE PURLINS 1/8" PER 12" TO TAKE CARE OF ROOF SLOPE.  
 - BUILD UP ON FERROBORD UNDER RIDGE TO TAKE CARE OF ROOF SLOPE.  
 - ALL COPING CAST CONCRETE.  
 - SET IN ELASTIGUM.  
 - ALL PARAPET WALLS 8" THICK.

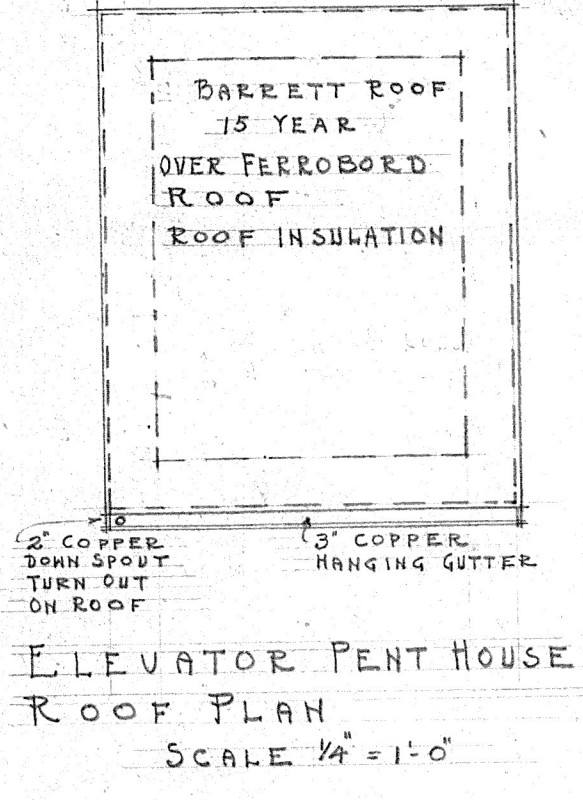

ELEVATOR PENT HOUSE  
ROOF PLAN  
SCALE 1/4" = 1'-0"

ROOF PLAN  
SCALE 1/4" = 1'-0"

GUGGENHEIMER  
MEMORIAL HOSPITAL  
GRACE ST.  
LYNCHBURG VIRGINIA  
  
CLARK & CRONE  
ARCHITECTS  
LYNCHBURG VIRGINIA  
JULY 1930 COMM. #269