



Seal:

Date: 08.14.2014
 Project No: 2014-011
 Drawn By: MF
 Checked By: MK


Ware-Lyndon House Front Landscape
 Athens, Georgia
 Athens-Clarke County Unified Government
 293 Hoyt Street
 Athens, GA 30606
 phone: 706-613-3623 fax:

Revisions:


NO.	DATE	DESCRIPTION

Sheet Title:
Schematic Plan

Sheet No:
L 01

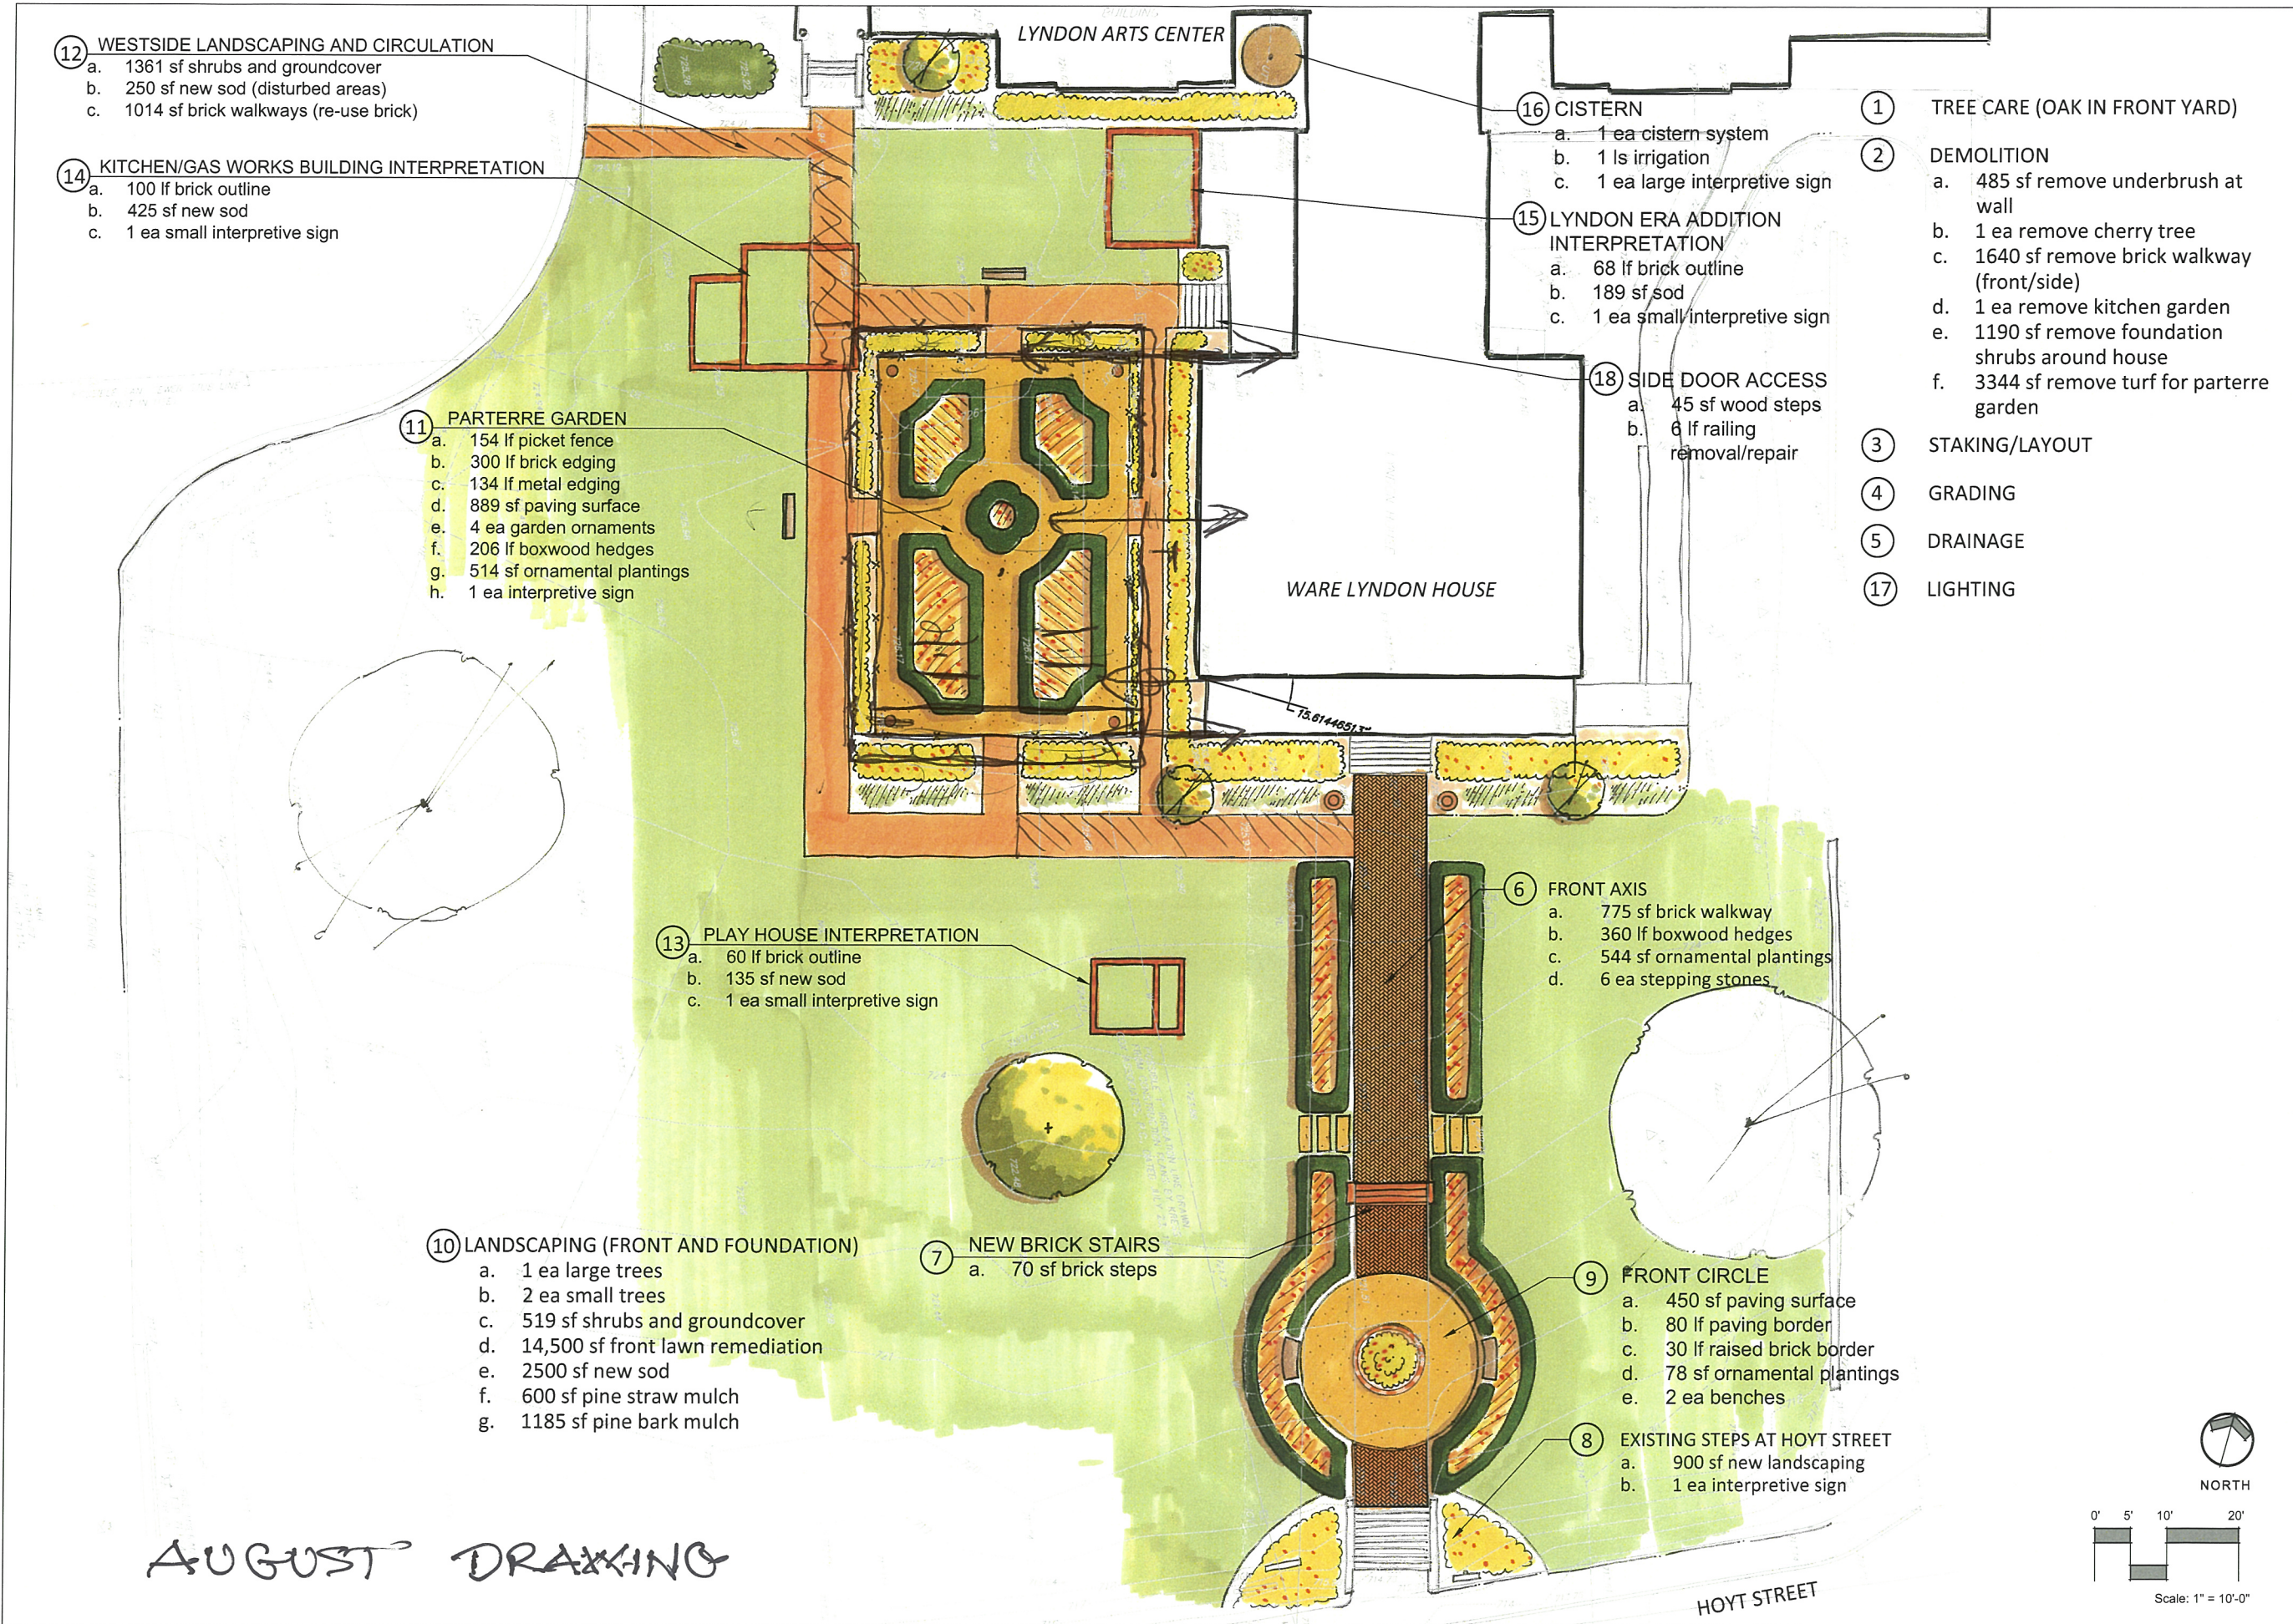

AUGUST DRAWING

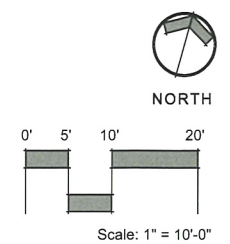

75%



90%

WAKE-LYNDON HOUSE

Interpretive Garden & Landscape Enhancements

Concept Plan

07.09.14
Concept A with Meeting
Trash Paper Concept Overlay

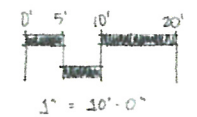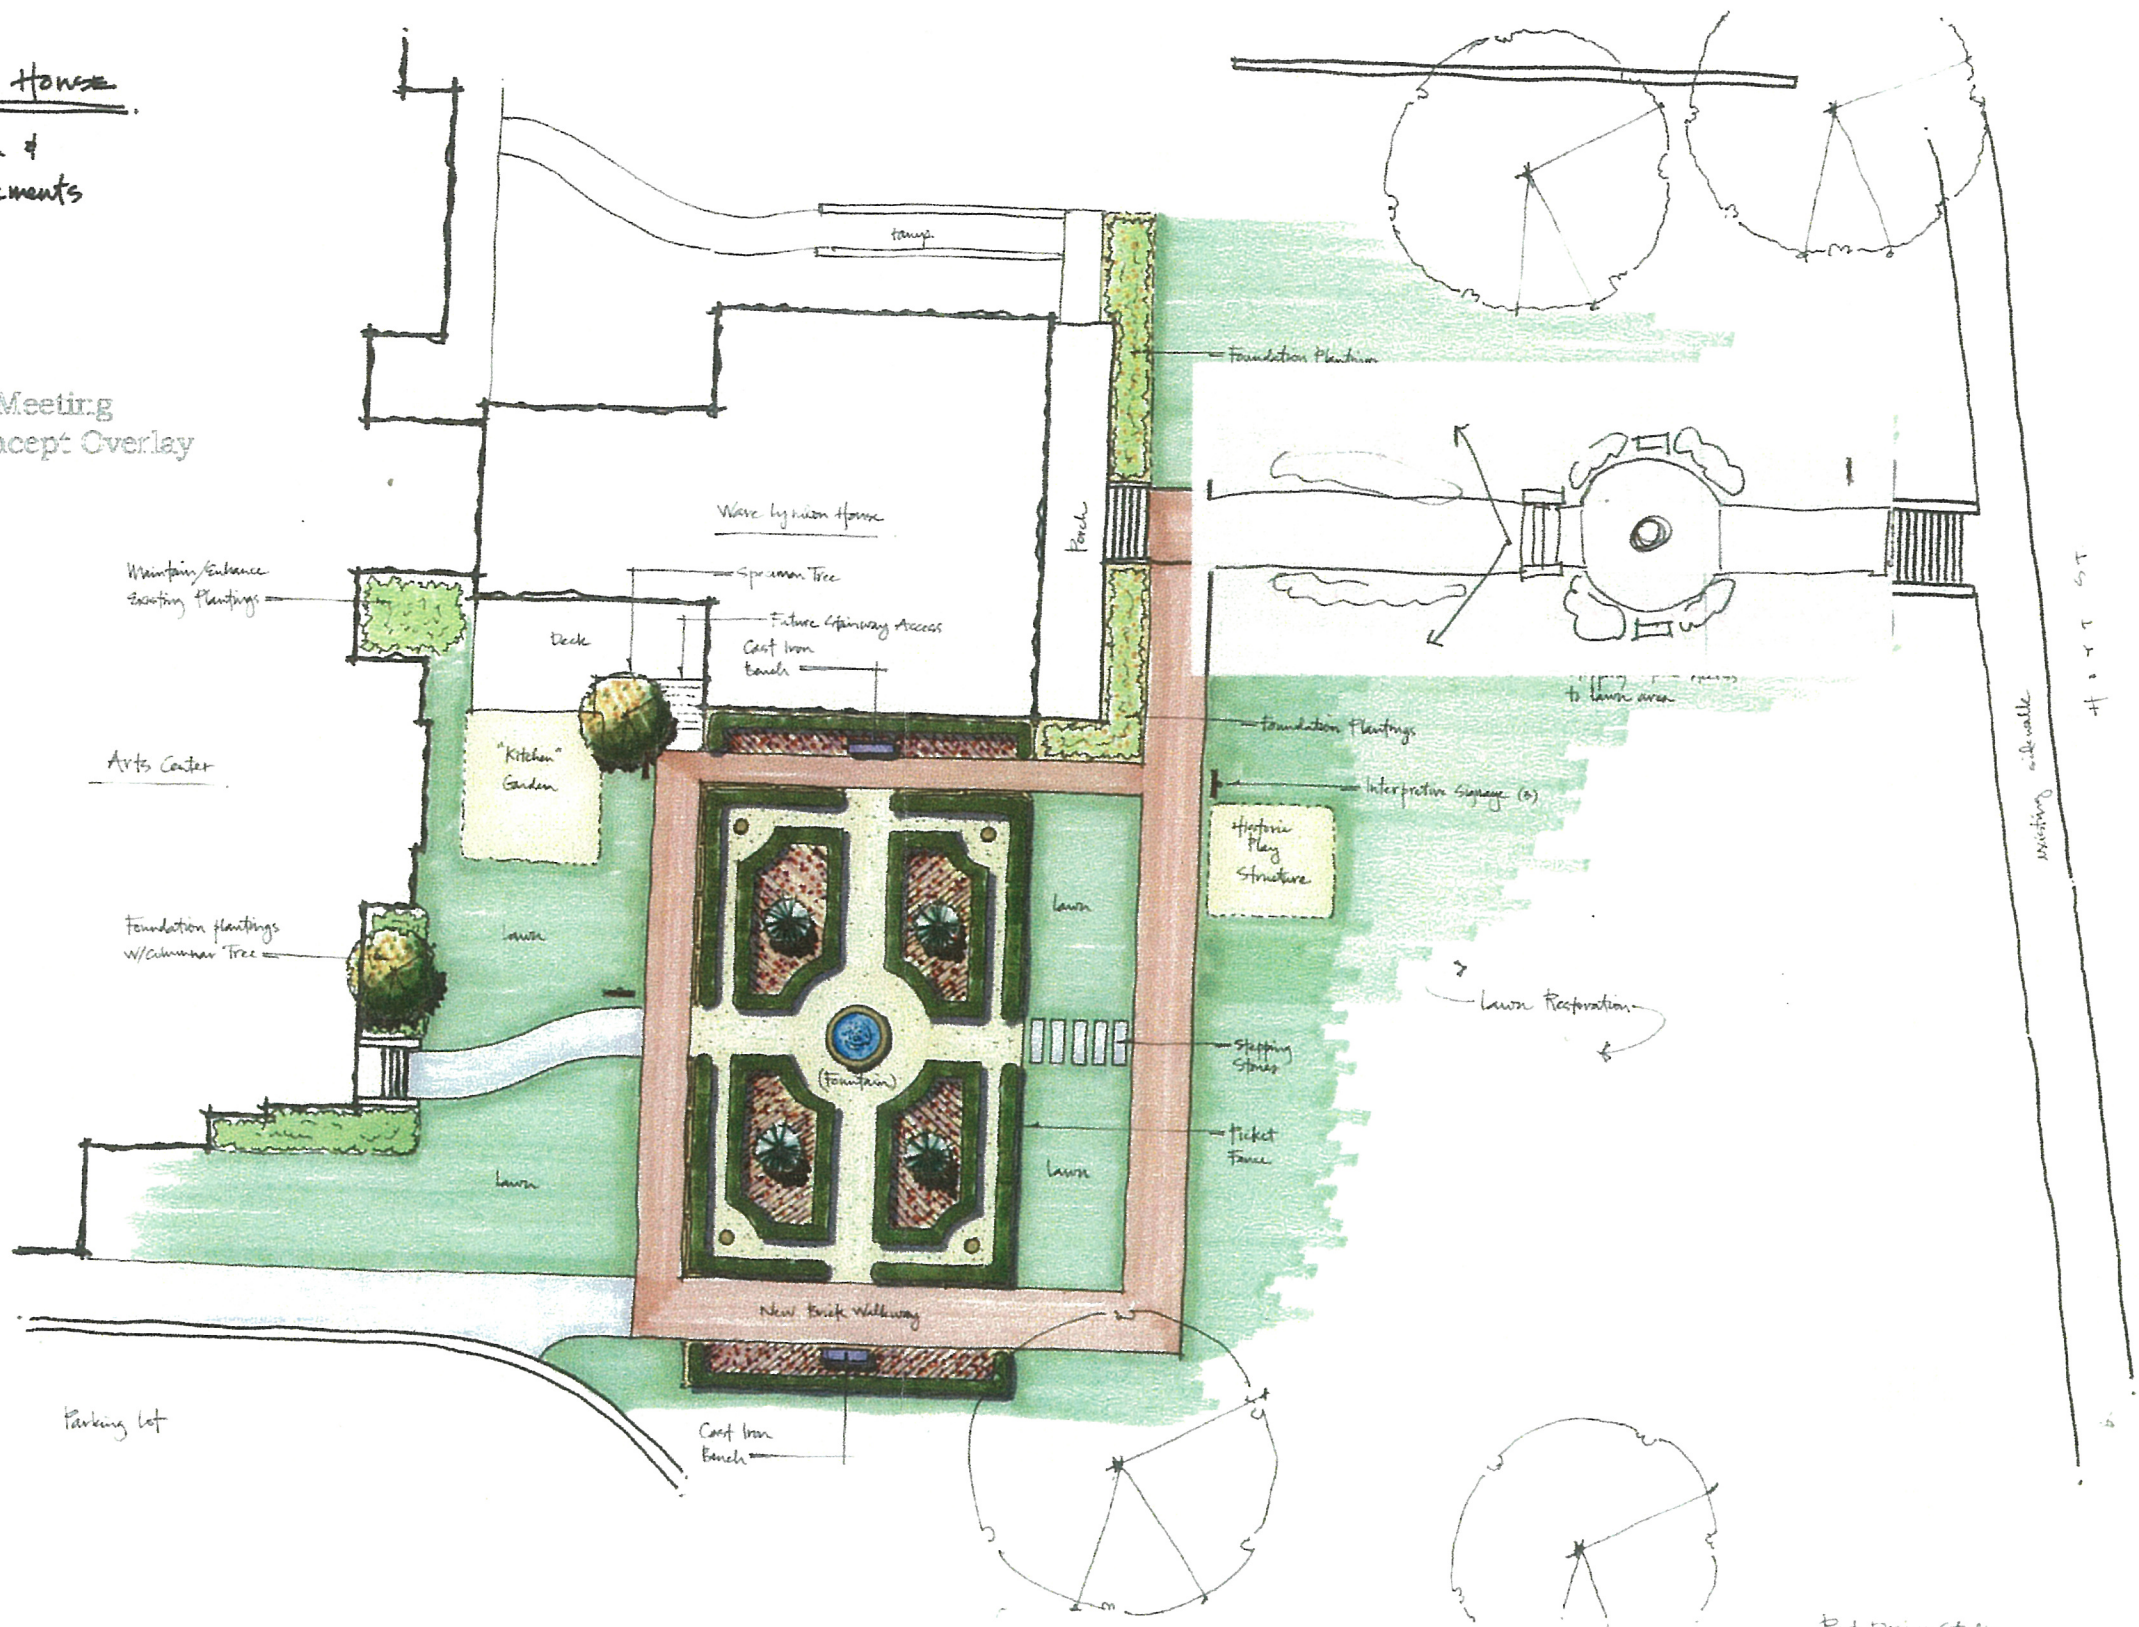

JULY DRAWING

Rat Design Studio