


DOOR Schedule					
Sym.	SIZE	DESCRIPT.	TYPE	HARDWARE	
A	3'0" X 6'0" X 1 3/4"	LOUVERS	(C)	EMBUIA	ALL BRASS
B	5'0" X 6'	SLIDING DOUBLE	(K)	CRYSTAL	SIMILAR TO "AIR MASTER"
C	2'0" X 6'6" X 1 3/8"	FLUSH	(A)	EMBUIA	GALVANIZED STEEL
D	2'6" X 6'6" X 1 3/8"	FLUSH	(C)	EMBUIA	GALVANIZED STEEL
E	13'0" X 7'0"	SLIDING 4 SHEETS	(L)	CRYSTAL	SOLAR BRONZE FRAMES (4 RAILS)
F	7'0" X 6'0"	FOLDING	(G)	EMBUIA	GALVANIZED STEEL
G	4'6" X 6'0"	FOLDING FLUSH	(H)	EMBUIA	GALVANIZED STEEL
H	2'0" X 4'0"	FLUSH	(M)	EMBUIA	GALVANIZED STEEL

Room Finish Schedule									
Rm. #	Area	Floor		Bas ²		Walls		Ceiling	
		Exposed Concrete	Ceramic Tile	Embuia	Ceramic	Plastered	Ceramic Tile	Plastered	Gyp. Board
101	Covered Terrace		*		*	*		*	
102	Living-Dinning		*	*	*	*		*	
103	Kitchen		*	*	*	*		*	
104	Bathroom 1		*	*	*	*		*	
105	Stair	*	*	*	*	*		*	
201	Mezaninne		*	*	*	*		*	
202	Bec. Com 2		*	*	*	*		*	
203	Bathroom 2		*	*	*	*		*	
204	Foyer		*	*	*	*		*	
205	Terrace		*	*	*	*		*	
206	Entrance		*	*	*	*		*	
207	Patio		*	*	*	*		*	

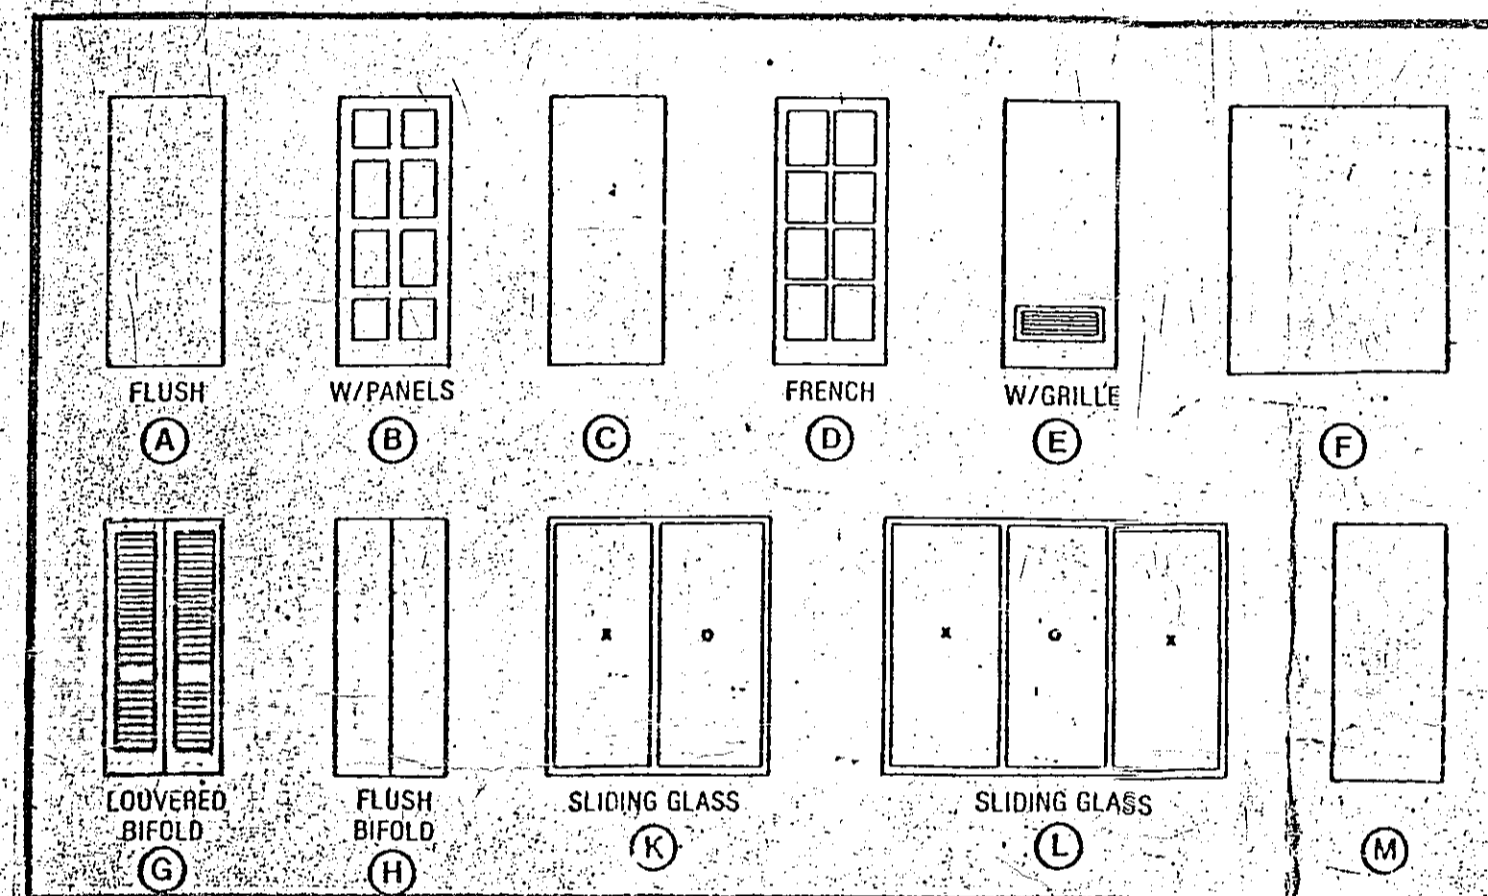

Window Schedule :			
Sym.	SIZE	TYPE	REMARKS
1	2'0" X 6'0"		WOOD LOUVERS (CELOSIAS)
2	2'6" X 6'0"		PICTURE WINDOWS
3	3'0" X 3'0"		WOOD LOUVERS (CELOSIAS)
4	3'0" X 4'0"		WOOD LOUVERS (CELOSIAS)
5	4'0" X 6'0"		WOOD LOUVERS (CELOSIAS)
6	3'6" X 6'0"		WOOD LOUVERS (CELOSIAS)
7	3'6" X 6'0"		PICTURE WINDOWS
8	3'6" X 3'0"		WOOD LOUVERS (CELOSIAS)