



Left Side elevation

Scale 1/4 = 1' - 0"

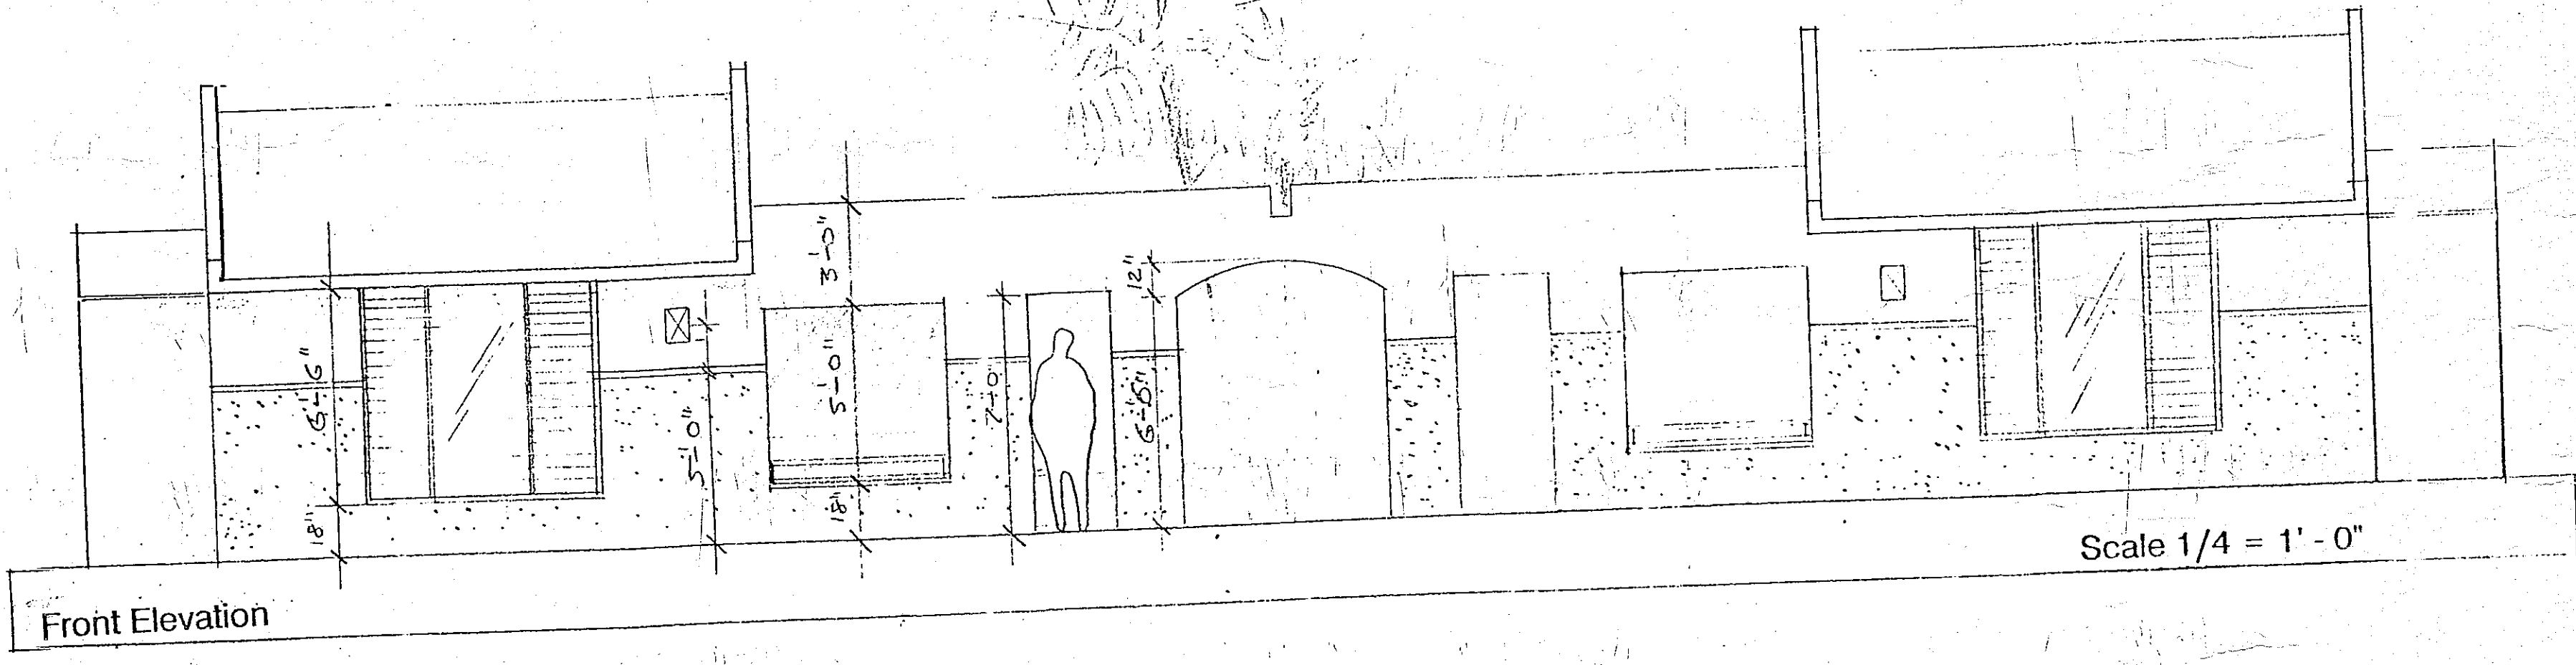


Front Elevation

Scale 1/4 = 1' - 0"

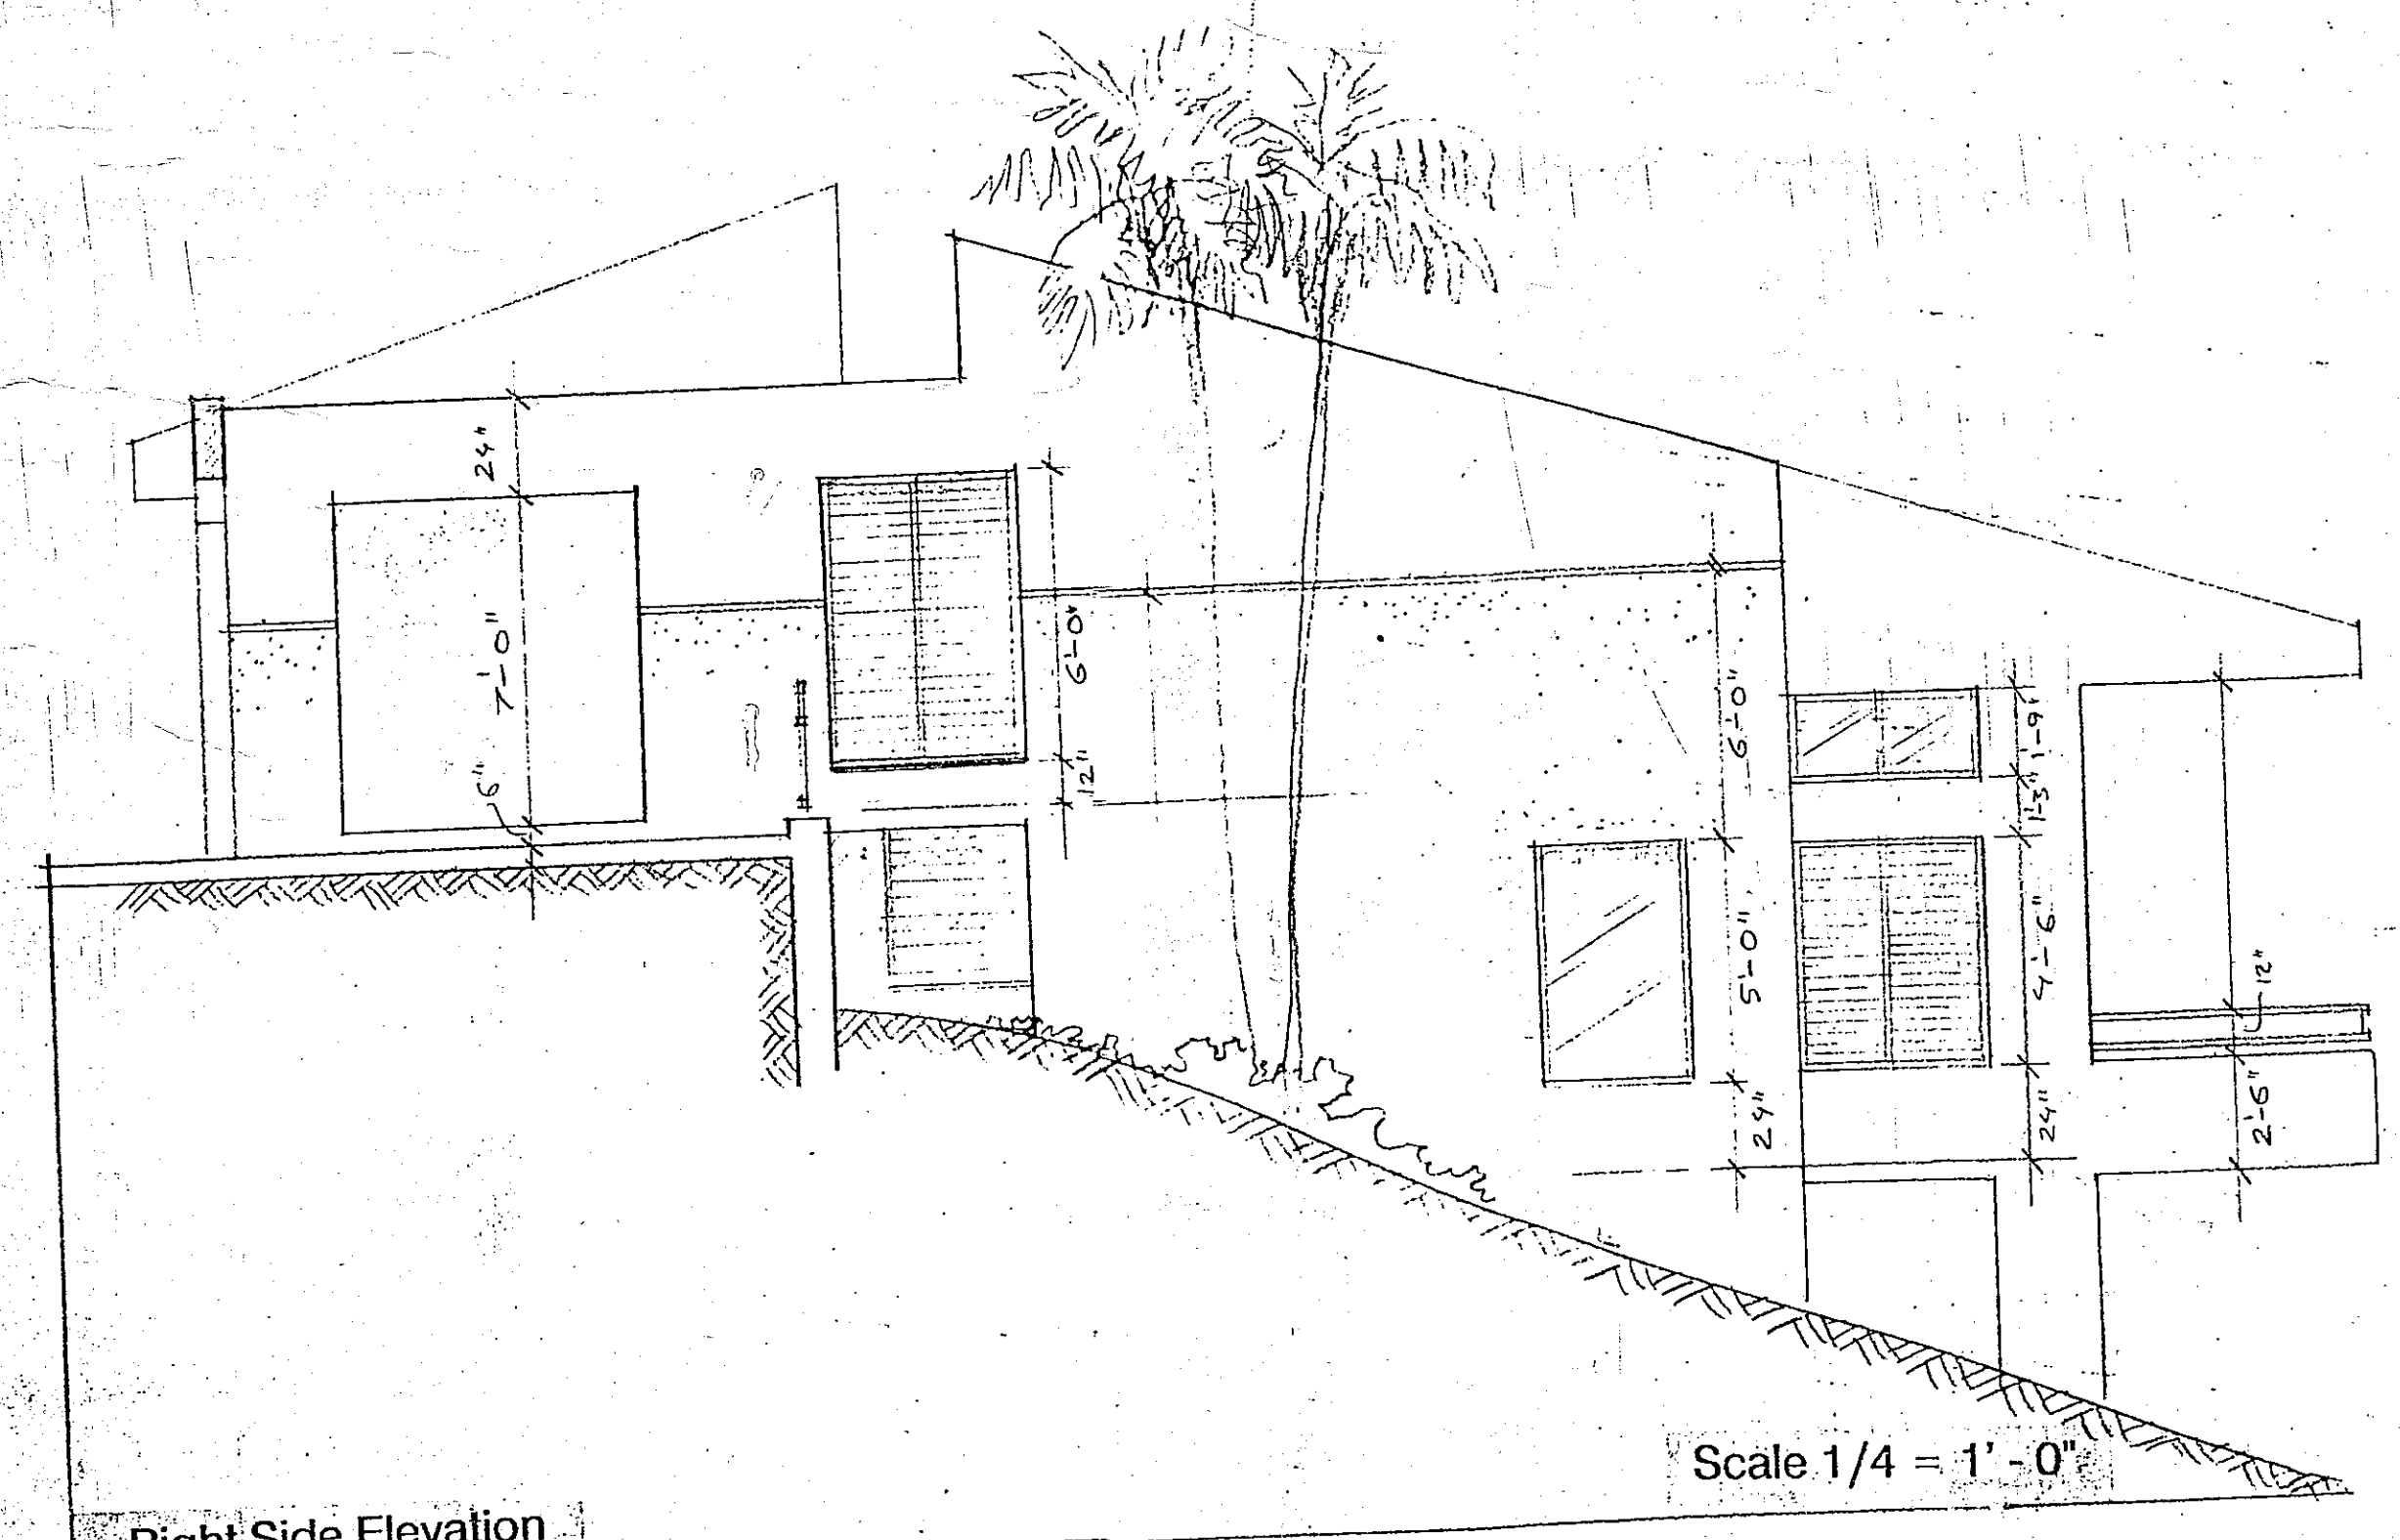

Right Side Elevation

Scale 1/4 = 1' - 0"

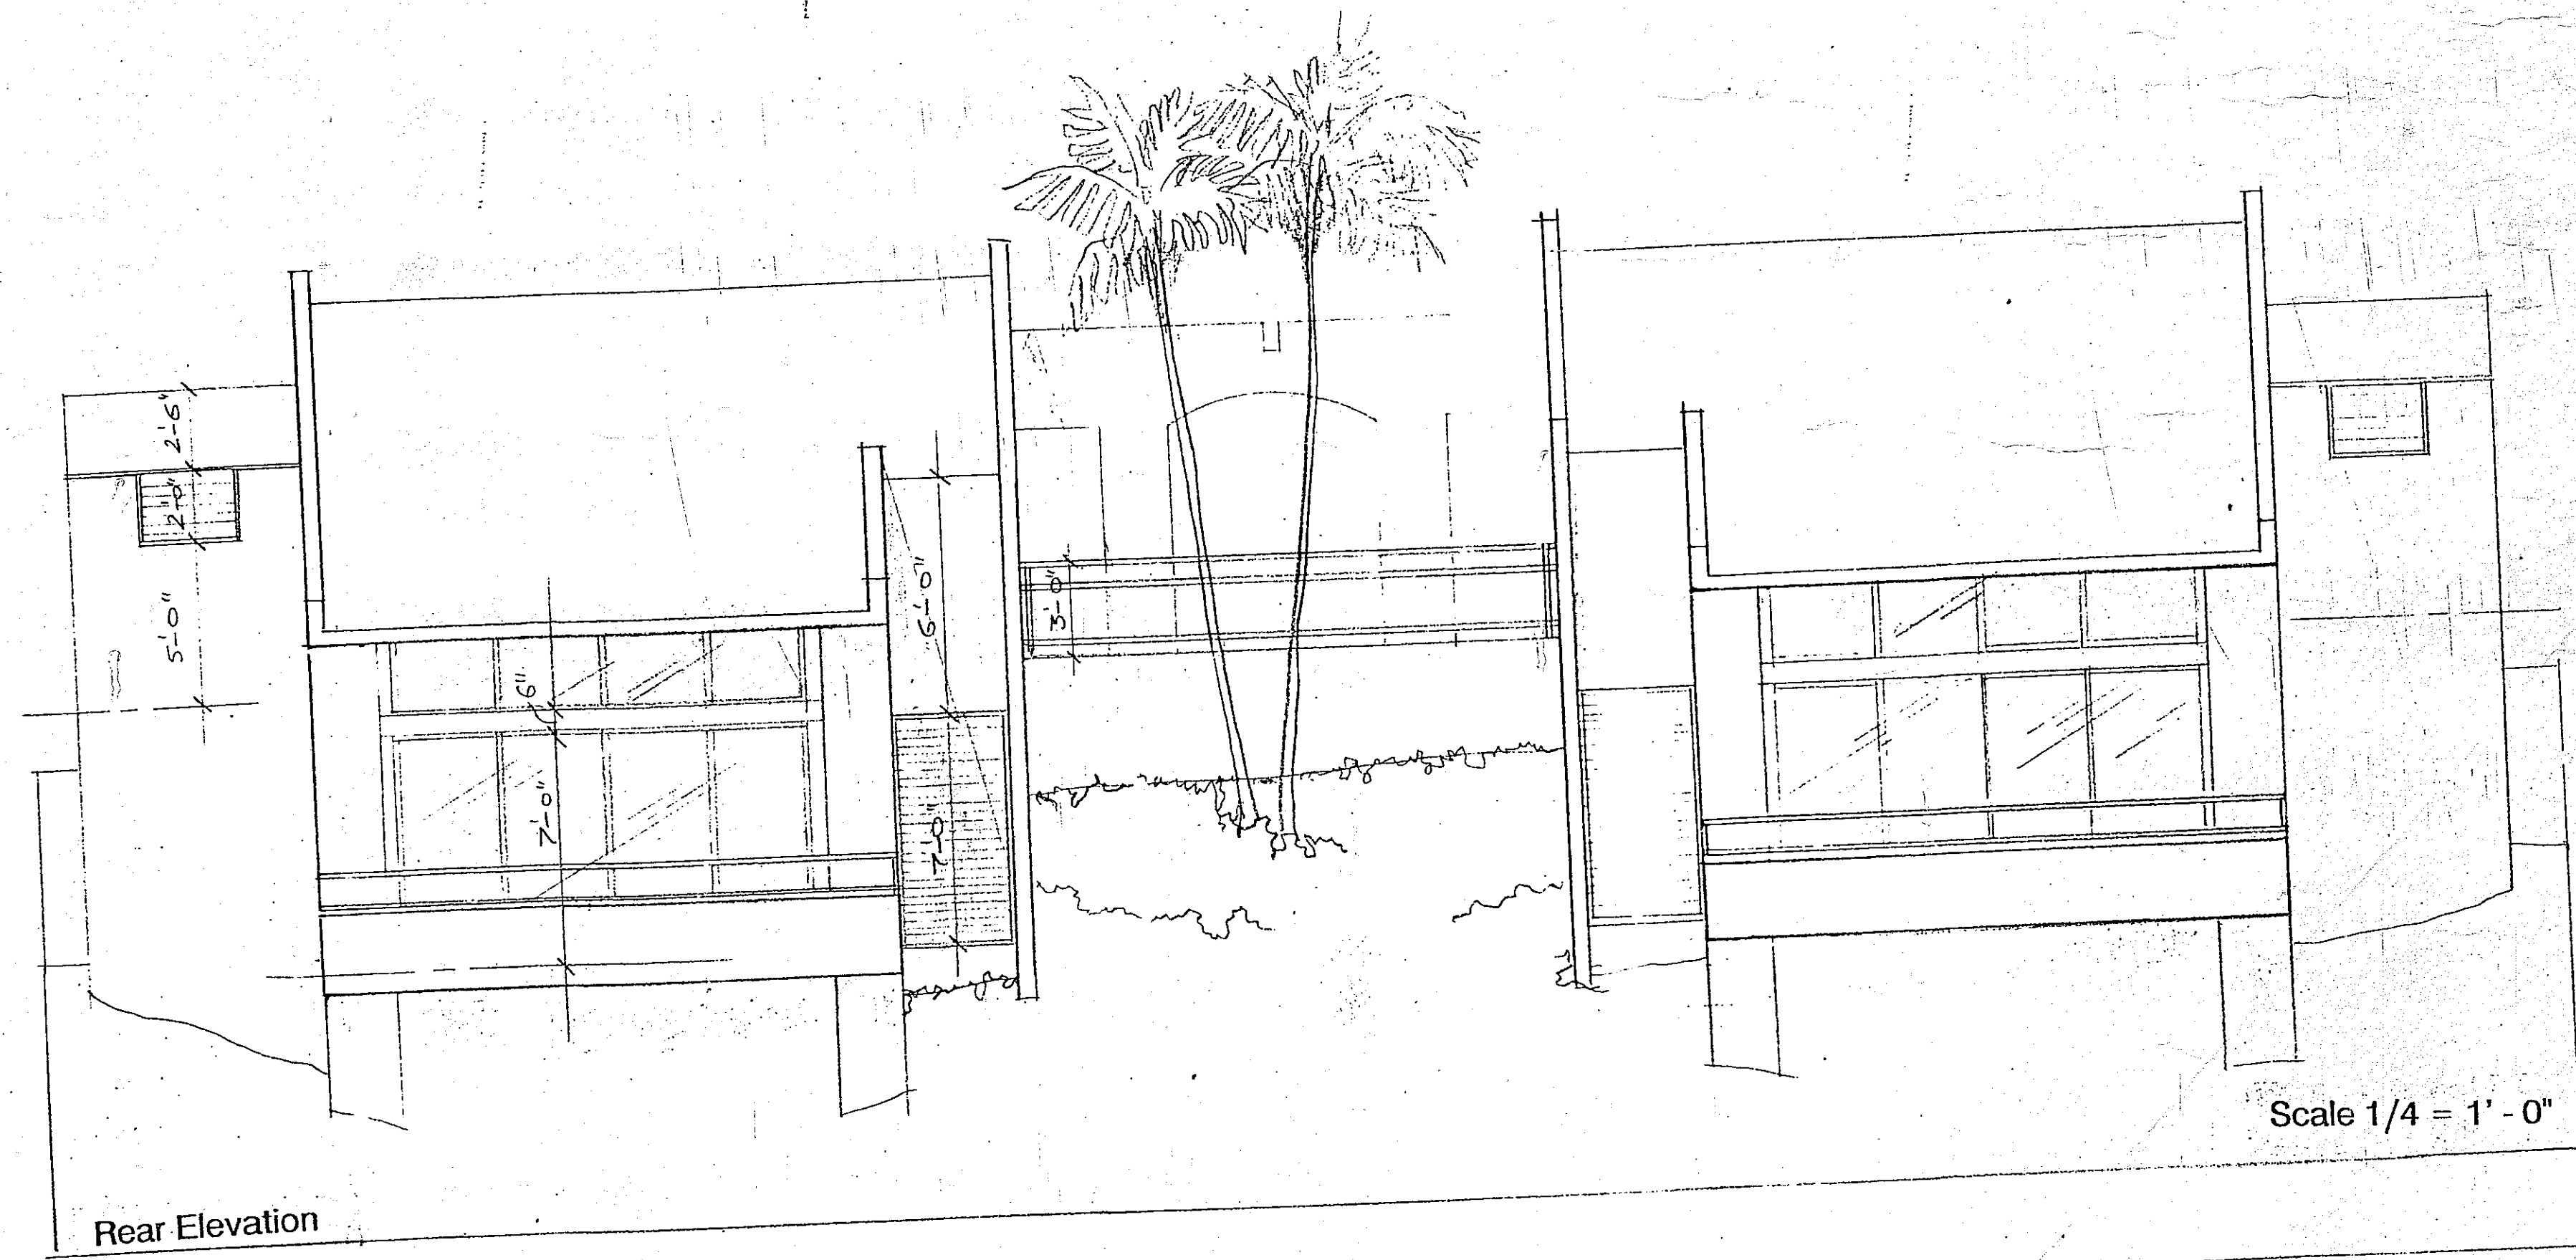

Rear Elevation

Scale 1/4 = 1' - 0"

Bahia Honda Resort
Culebra, P.R.

Elevations

Bahia Honda Resort
Culebra, P.R.

NU-TEC Manufacturing Co. p.
Ing. F.A. Rodriguez Molinary