




RESIDENCE FOR  
 MRS. D. MOSTES.  
 LYNCHBURG — VA.

#53

*Trunk room 25' high  
 25' high  
 15' high  
 15' high  
 15' high  
 15' high*

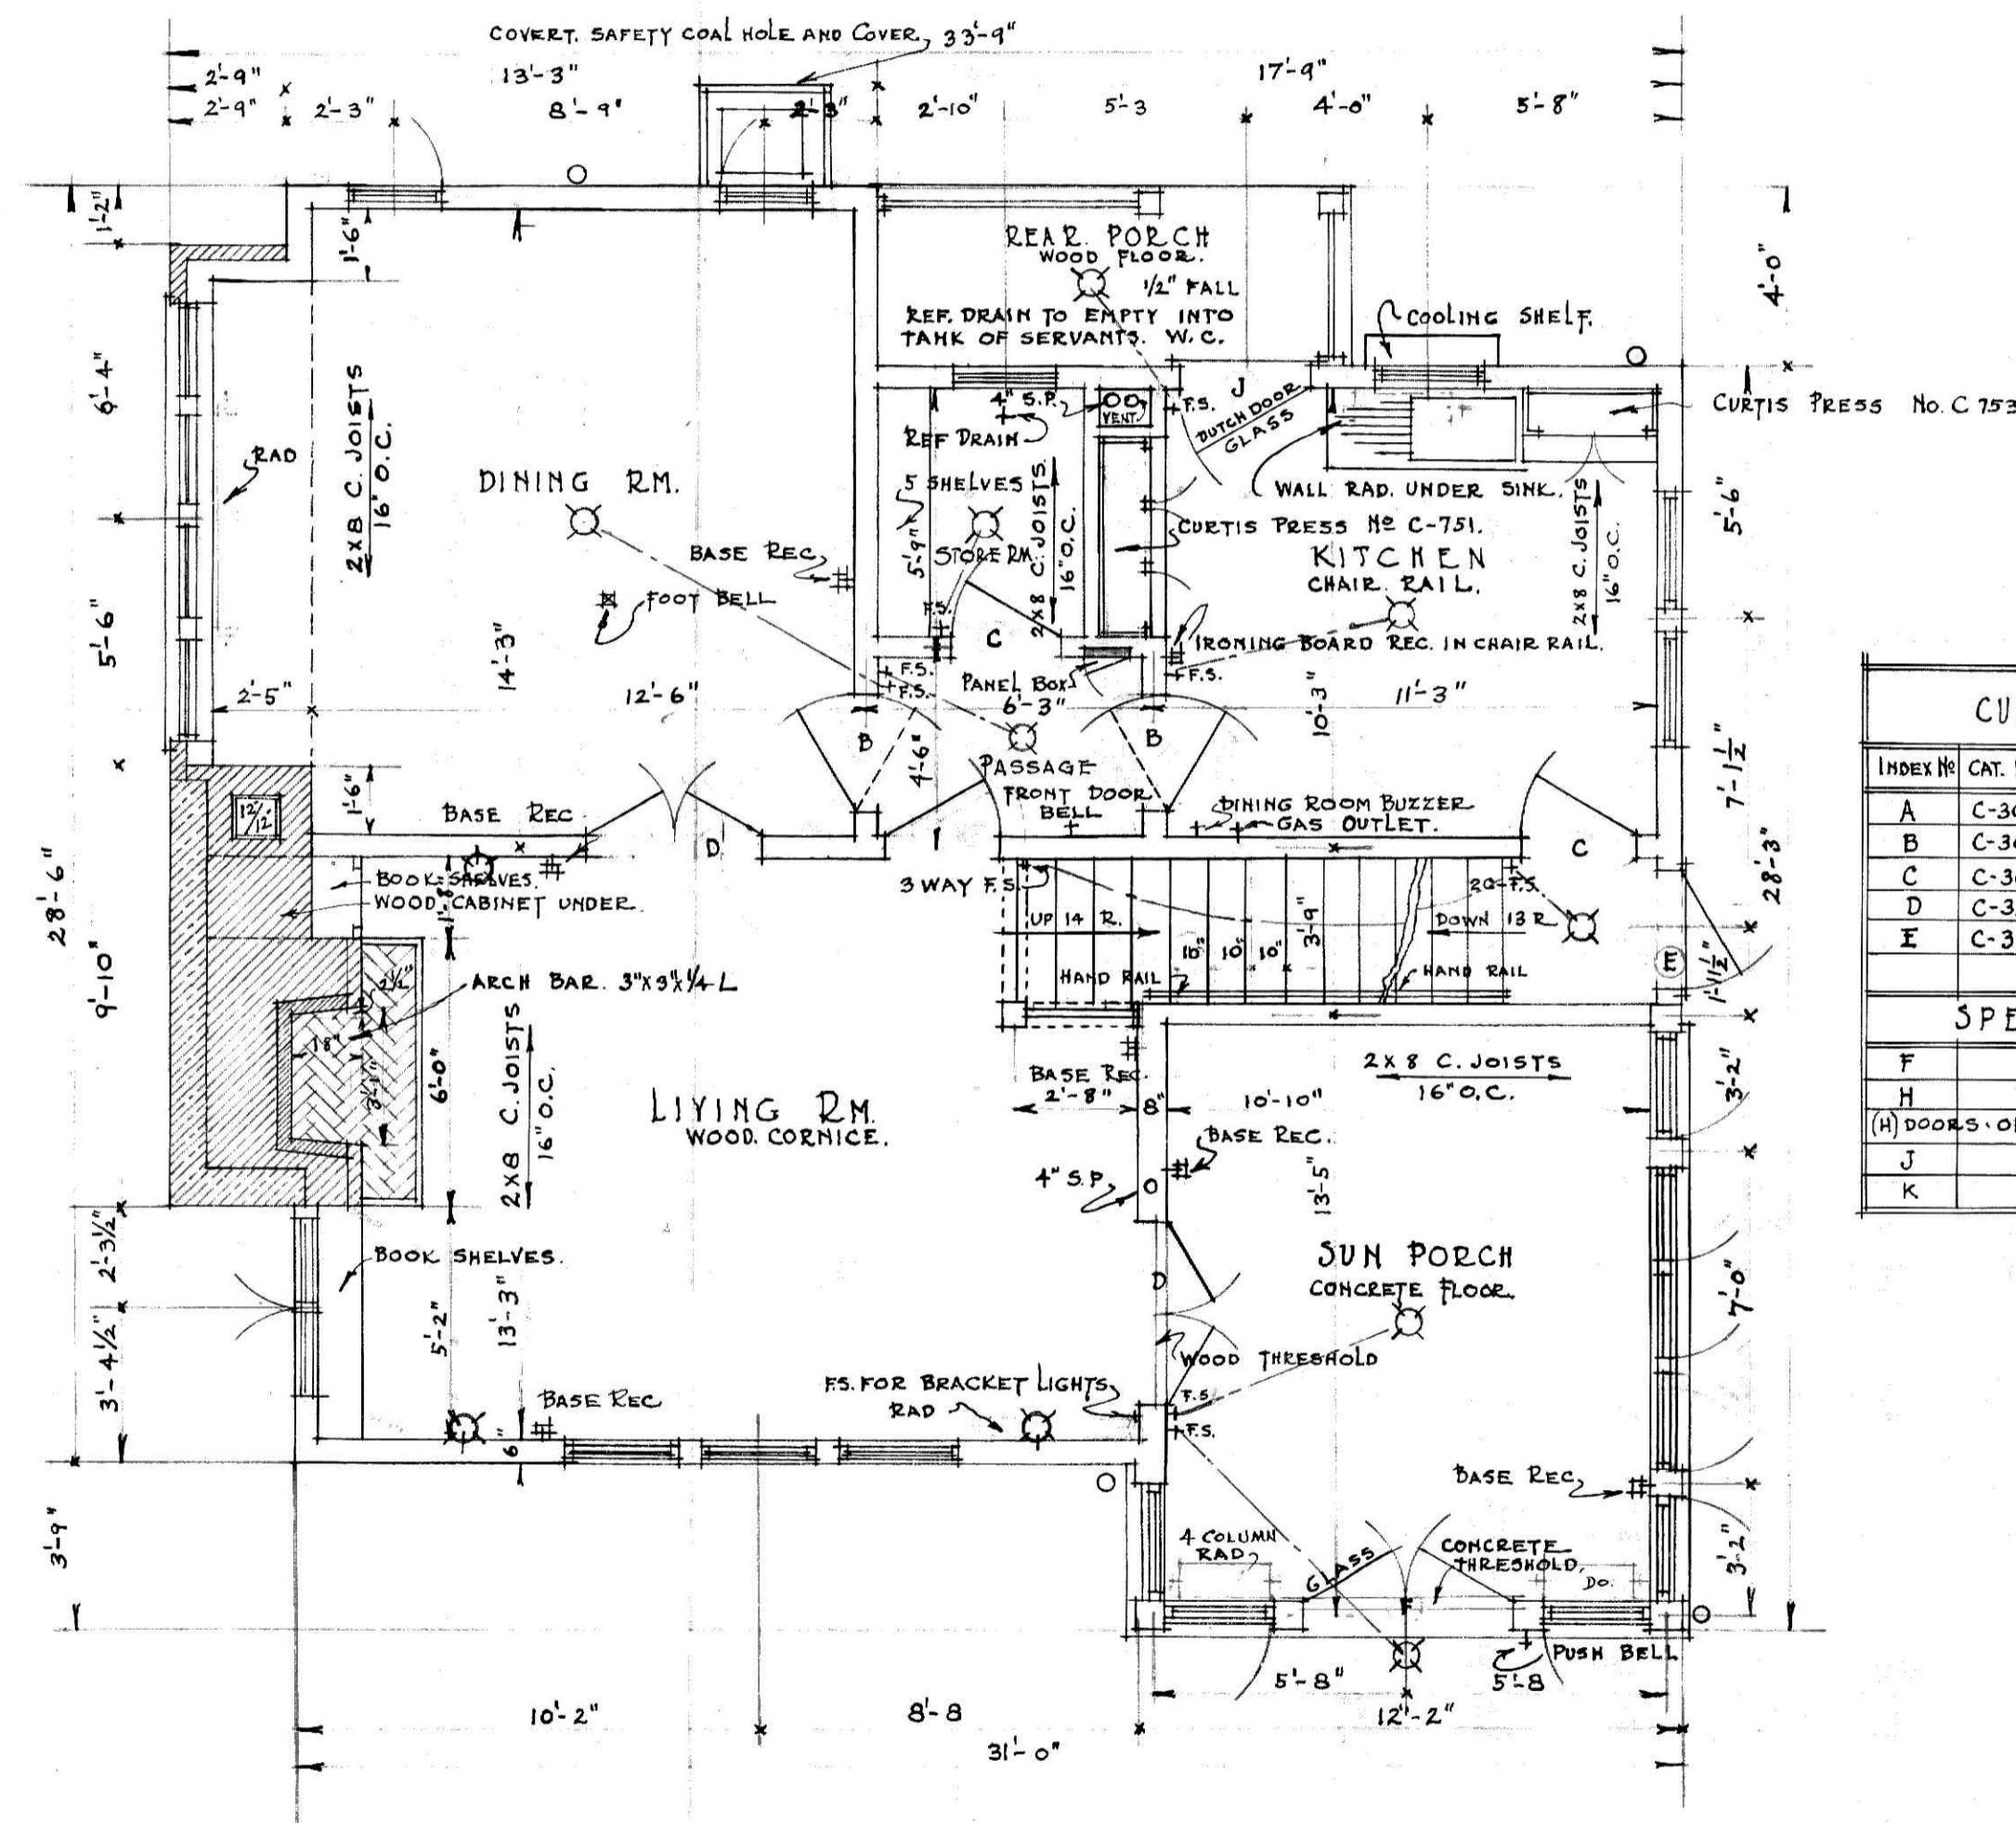


FIRST FLOOR PLAN

CURTIS DOORS.				
INDEX NO.	CAT. NO.	WIDTH	HEIGHT	THICKNESS
A	C-301	3'-0"	6'-8"	1 3/8"
B	C-301	2'-8"	6'-8"	1 3/8"
C	C-301	2'-6"	6'-8"	1 3/8"
D	C-320	2'-0"	6'-8"	1 3/8"
E	C-301	2'-8"	7'-0"	1 3/4"

SPECIAL DOORS.				
INDEX NO.	CAT. NO.	WIDTH	HEIGHT	THICKNESS
F		2'-3"	7'-0"	1 3/4"
H		2'-2"	6'-8"	1 3/8"
J		2'-8"	7'-0"	1 3/4"
K		2'-0"	6'-6"	1 3/8"


(H) DOORS OF SAME DESIGN AS CURTIS C-301

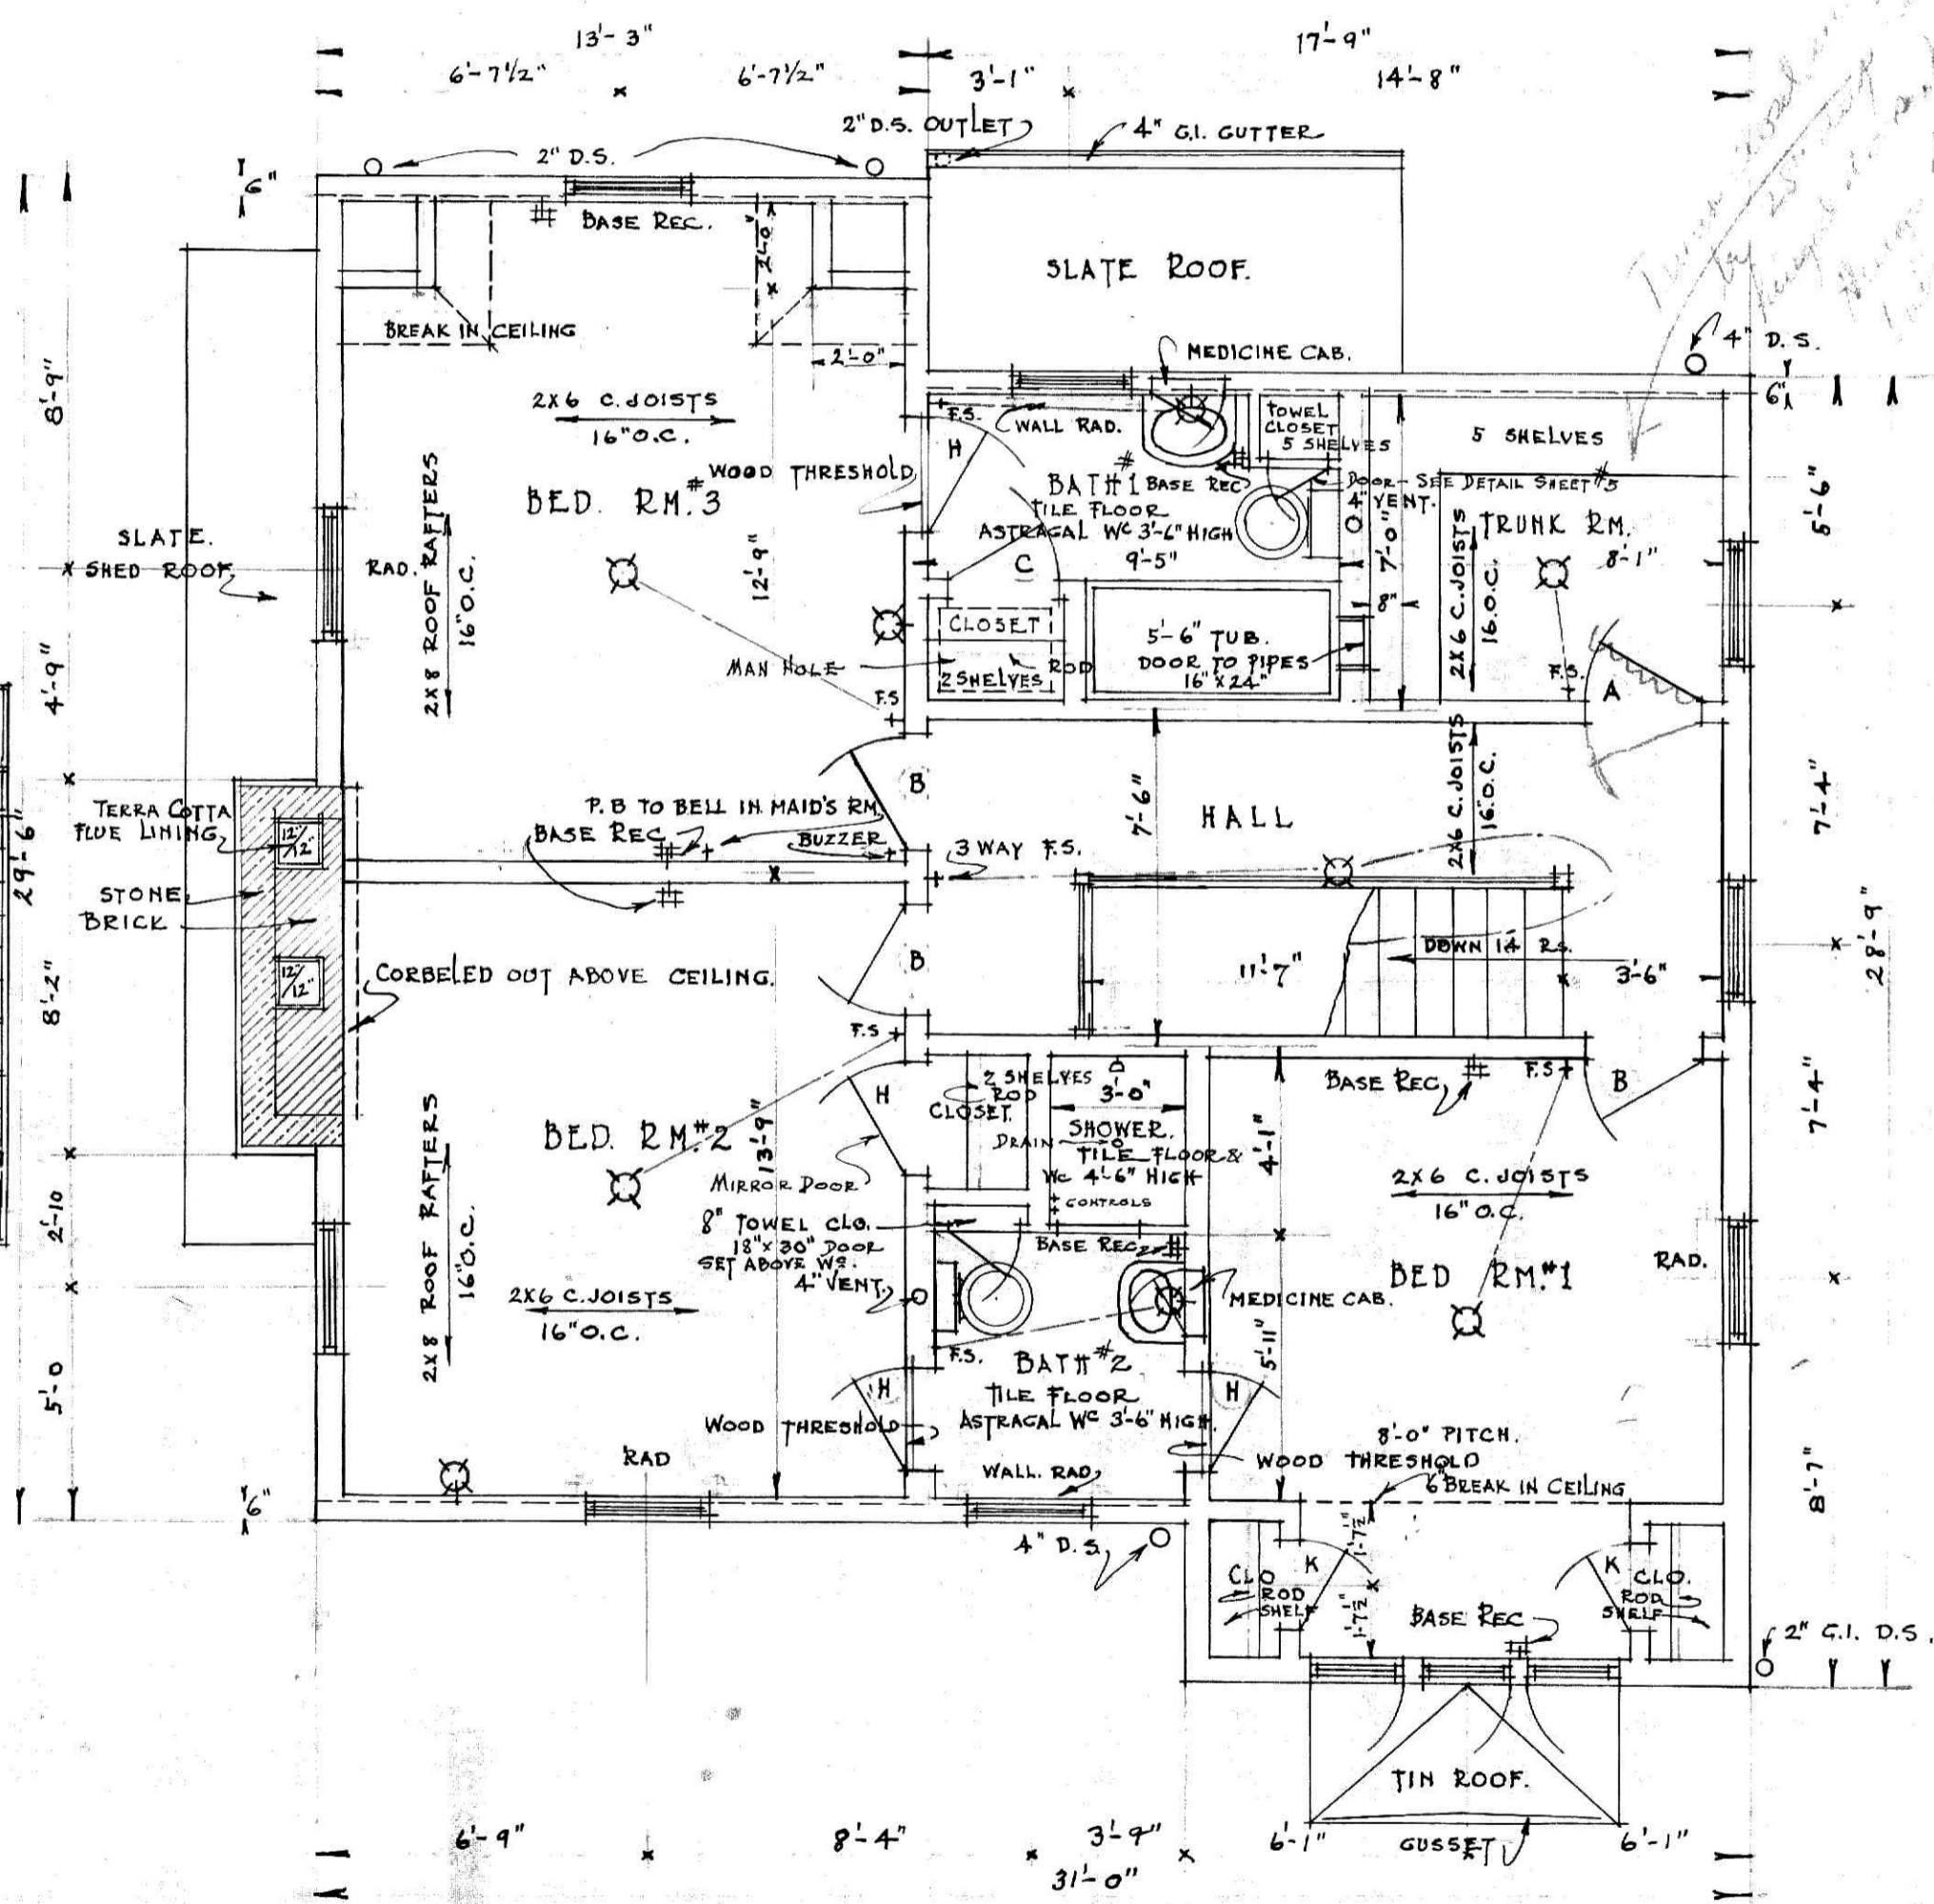


SECOND FLOOR PLAN



RESIDENCE FOR  
 MRS. D. MOSTES  
 LYNCHBURG — VA.

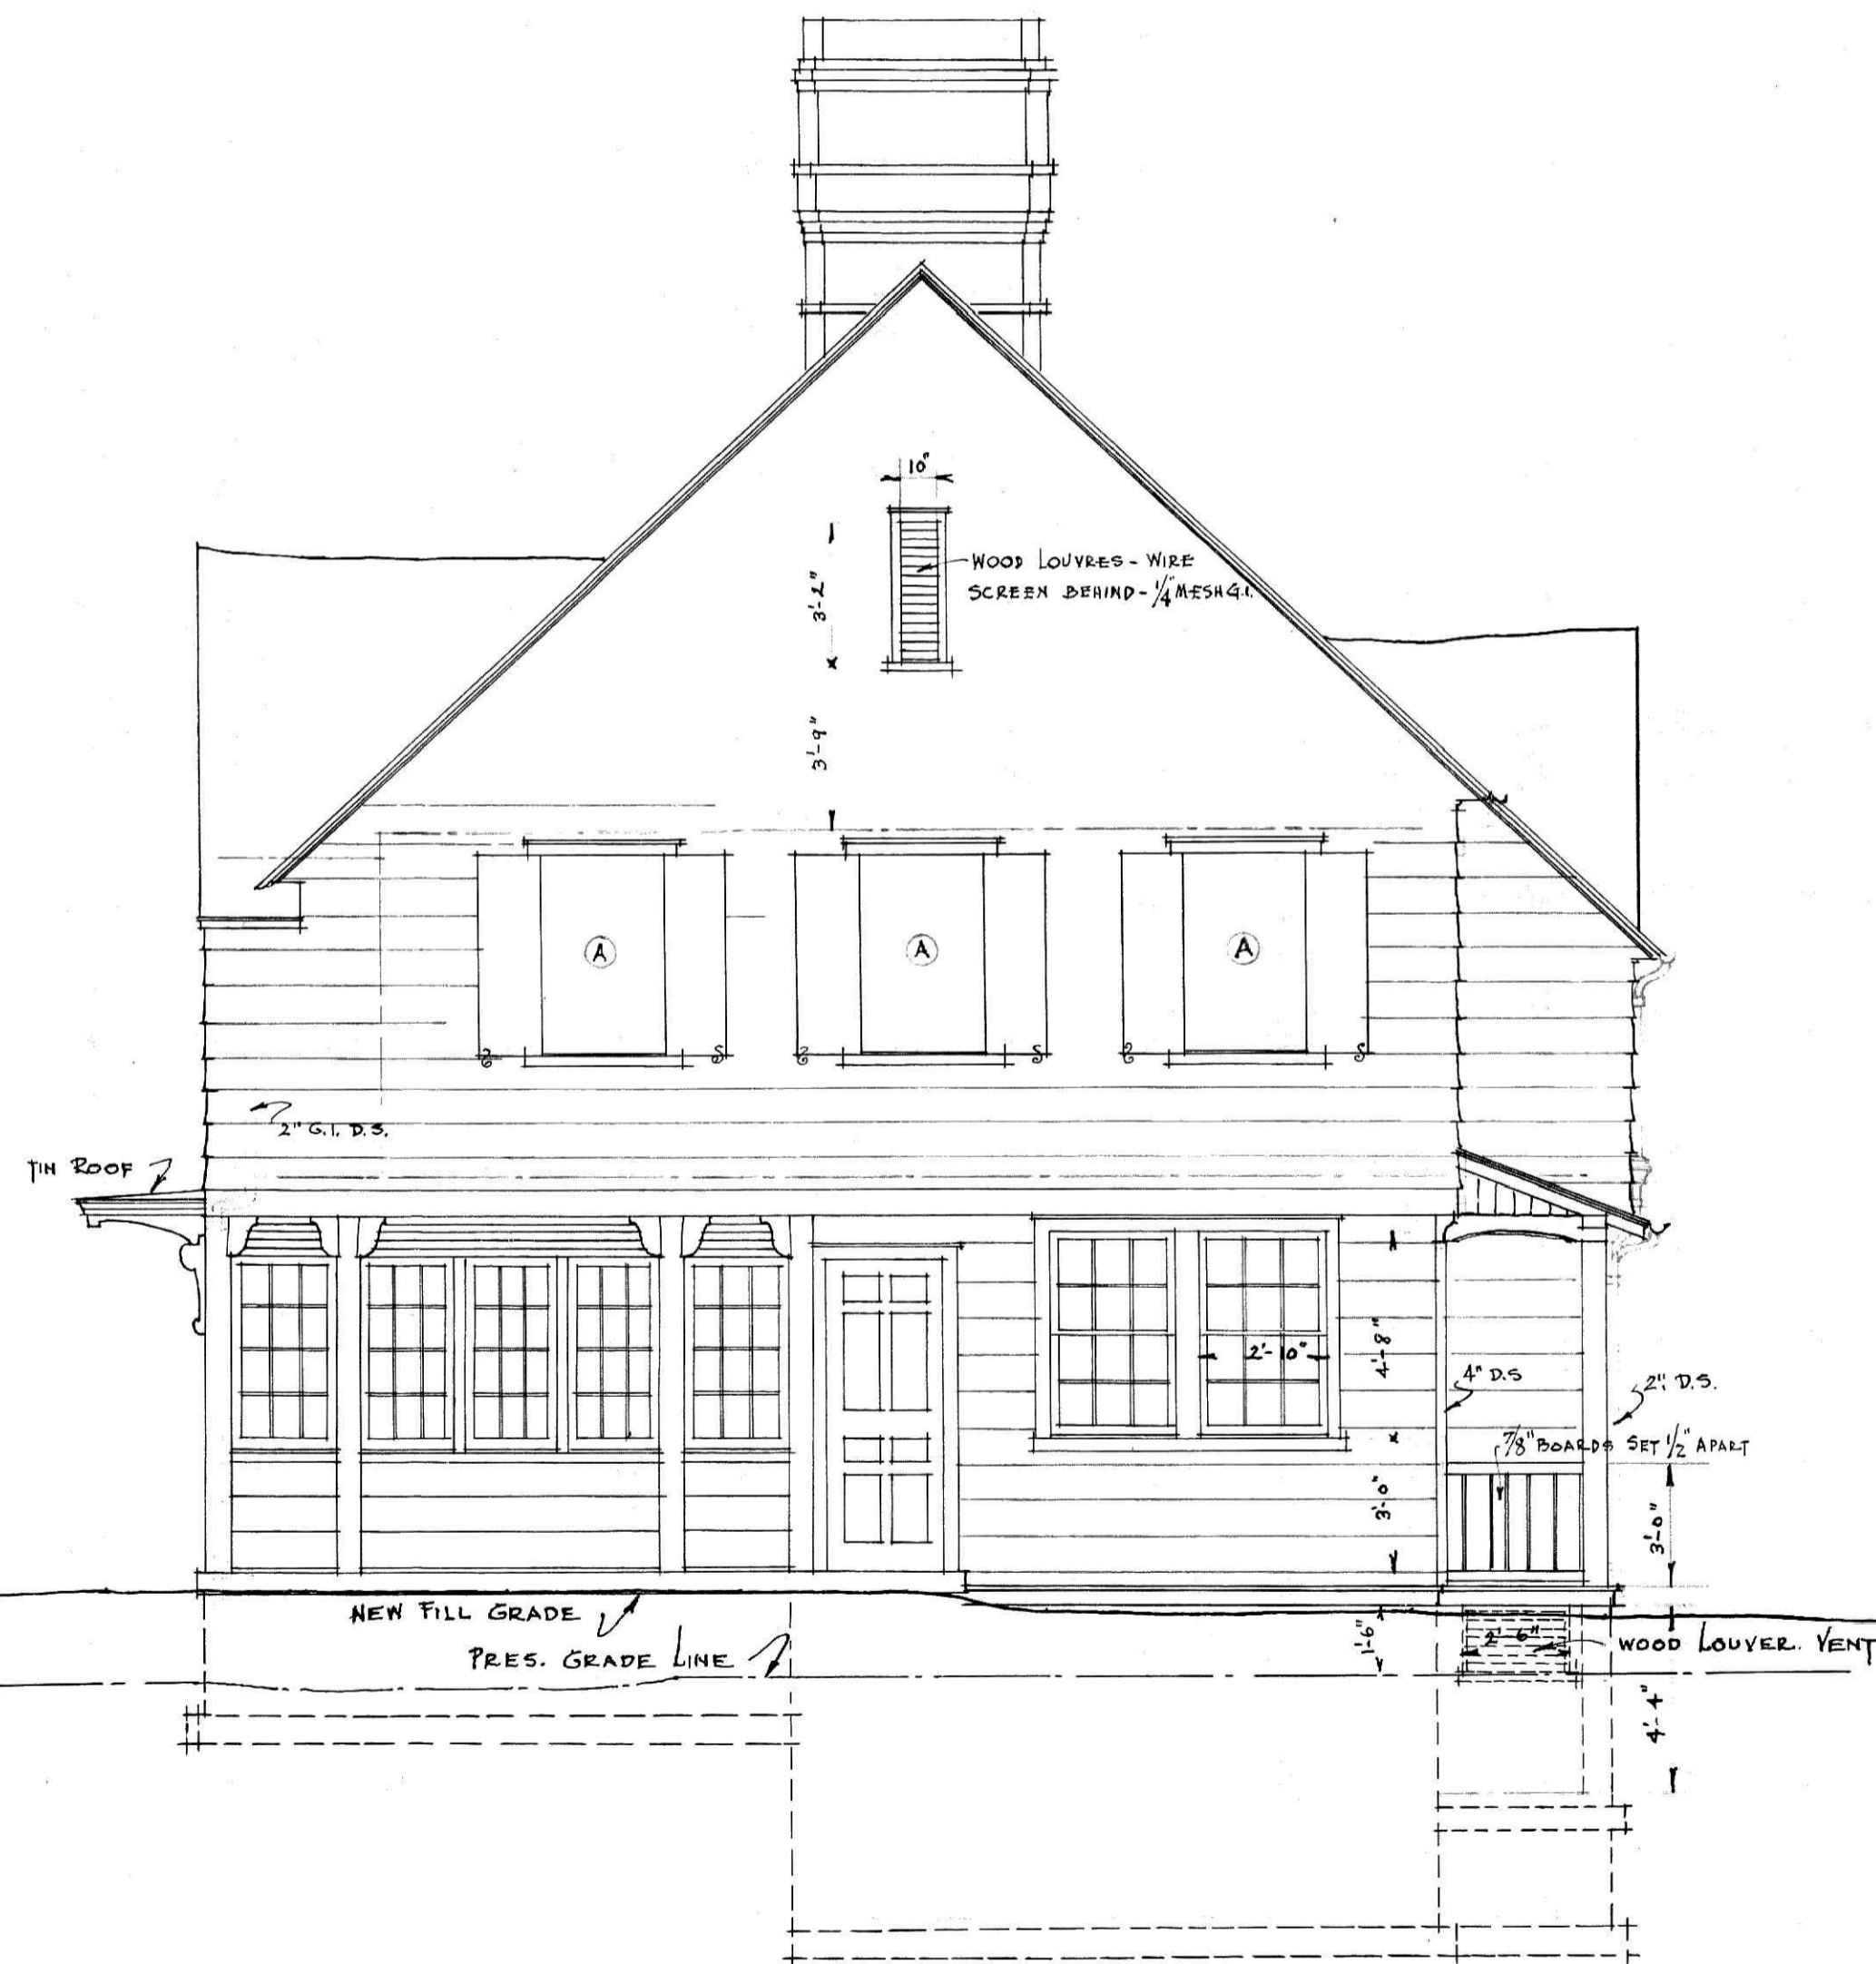


RIGHT SIDE ELEVATION.

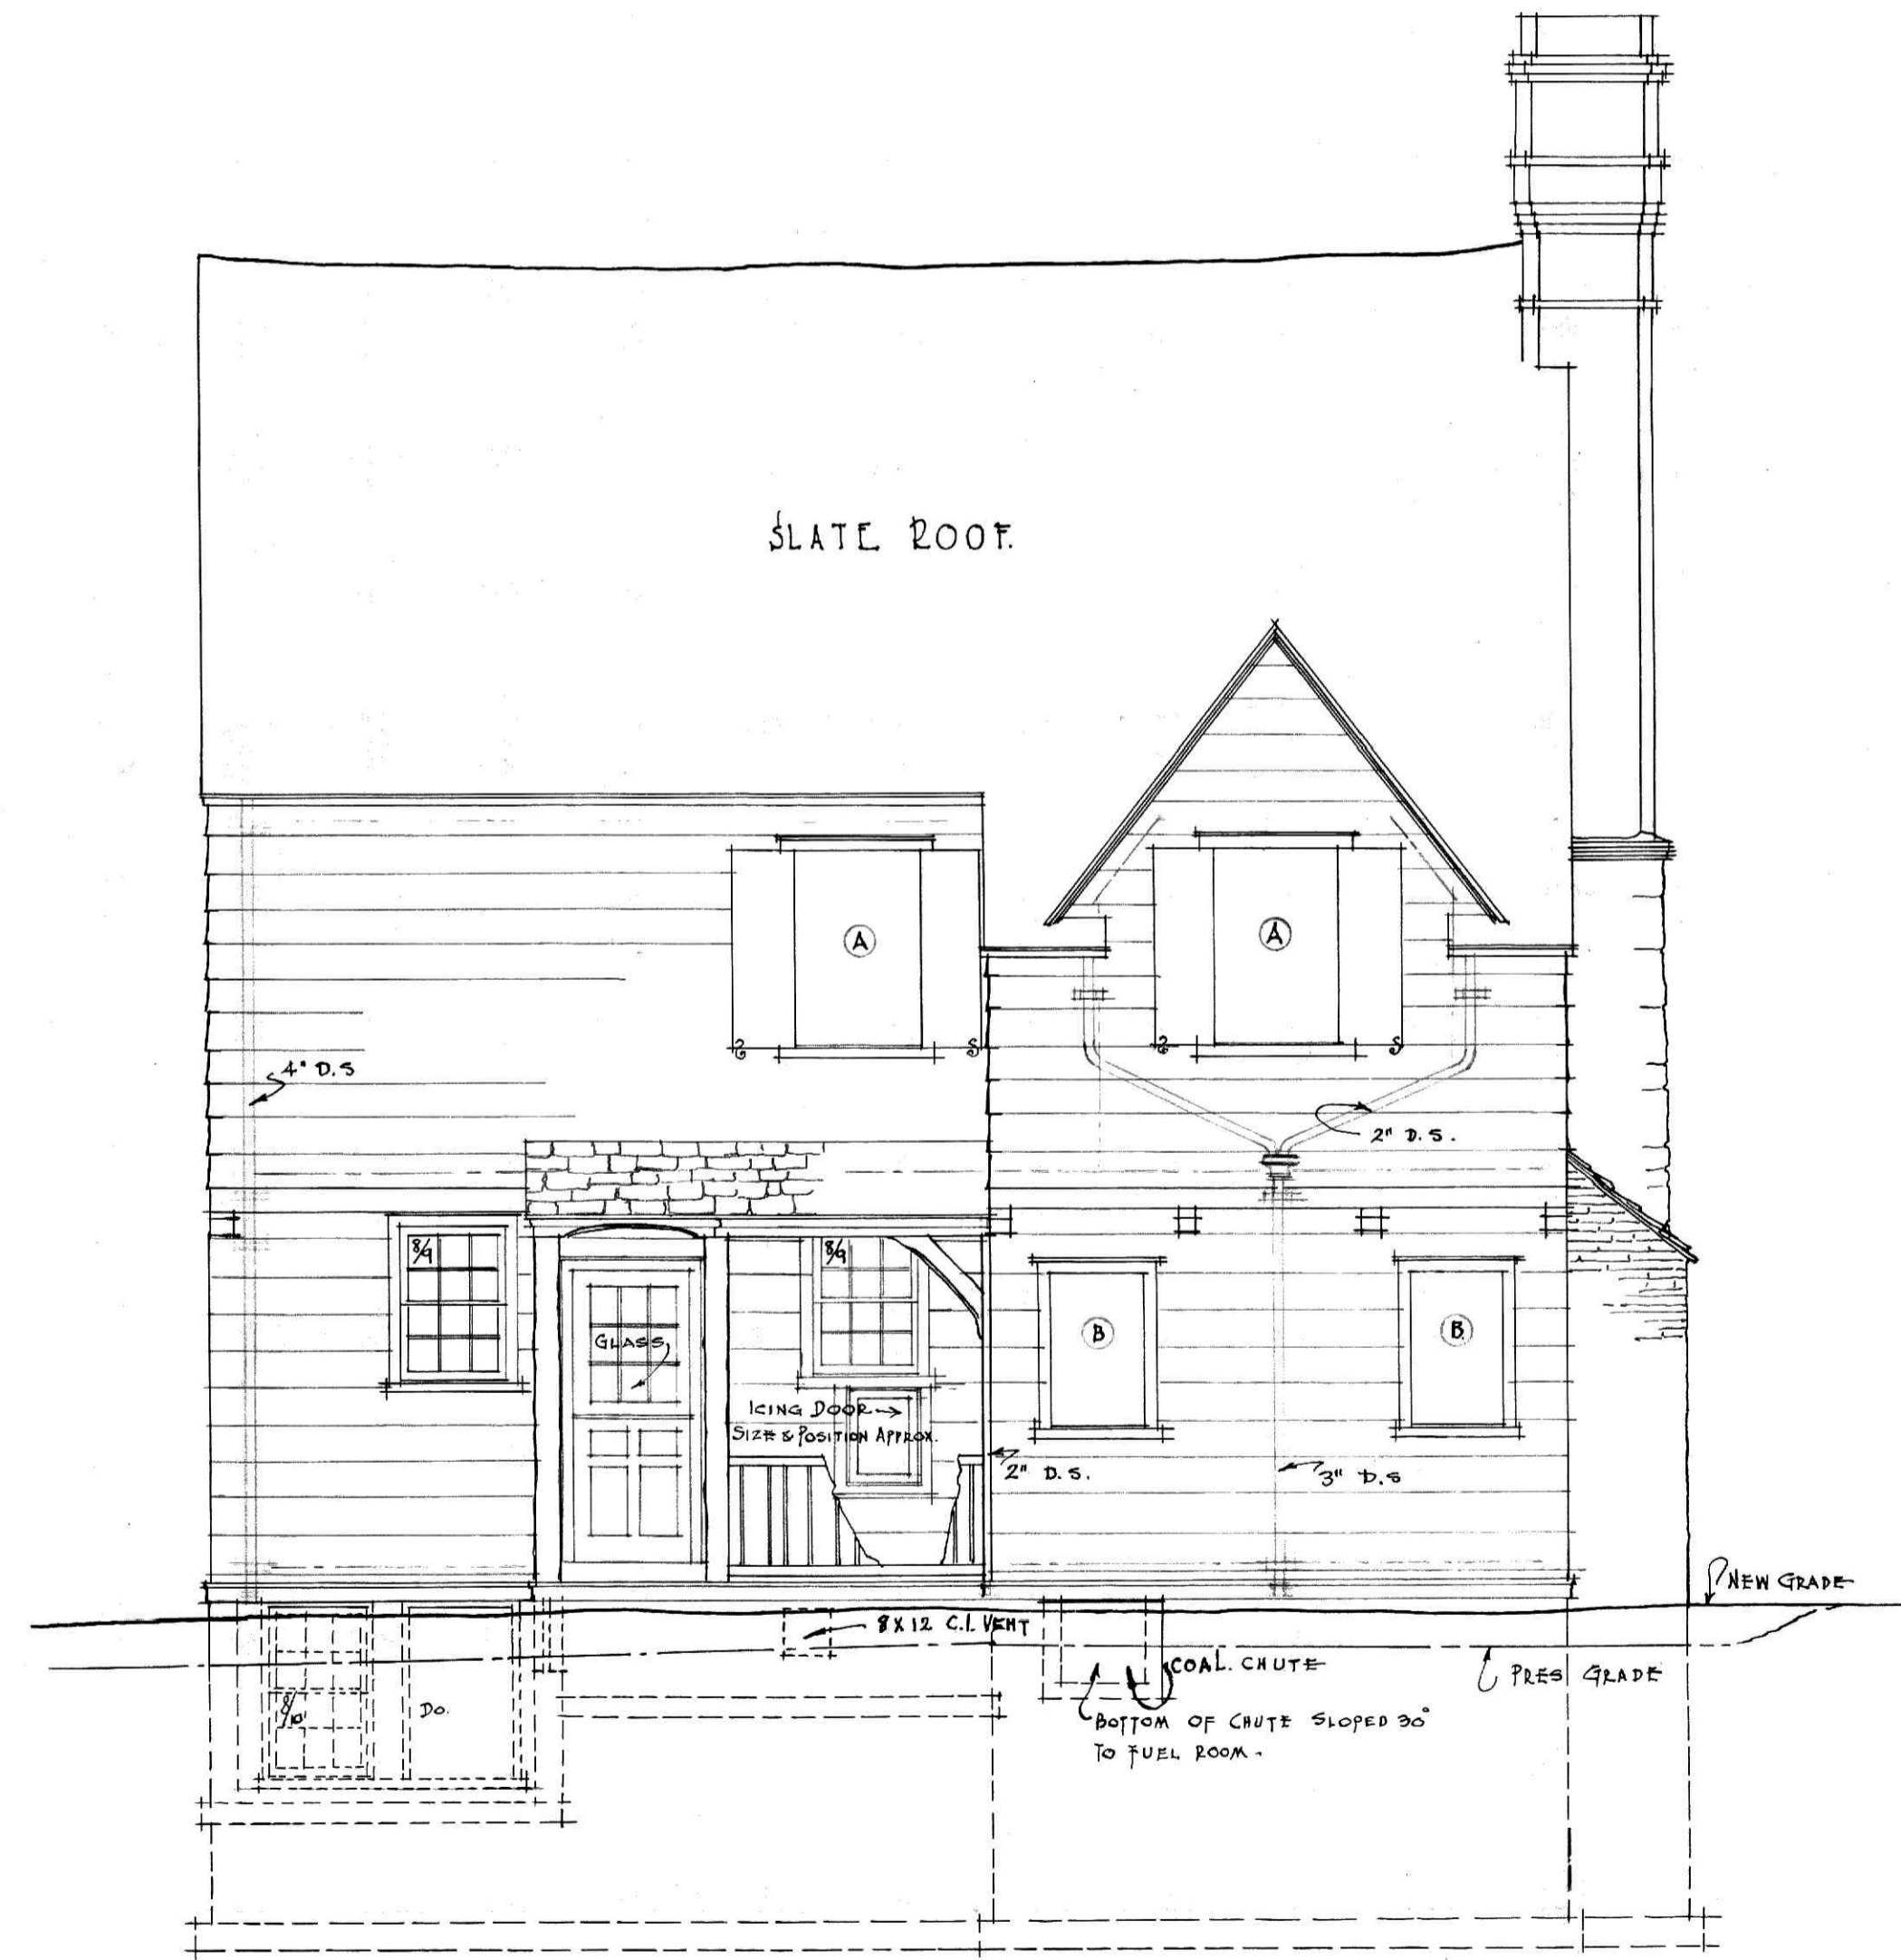


REAR ELEVATION.


RESIDENCE FOR  
- MRS. D. MOSES -  
LYNCHBURG - VA.

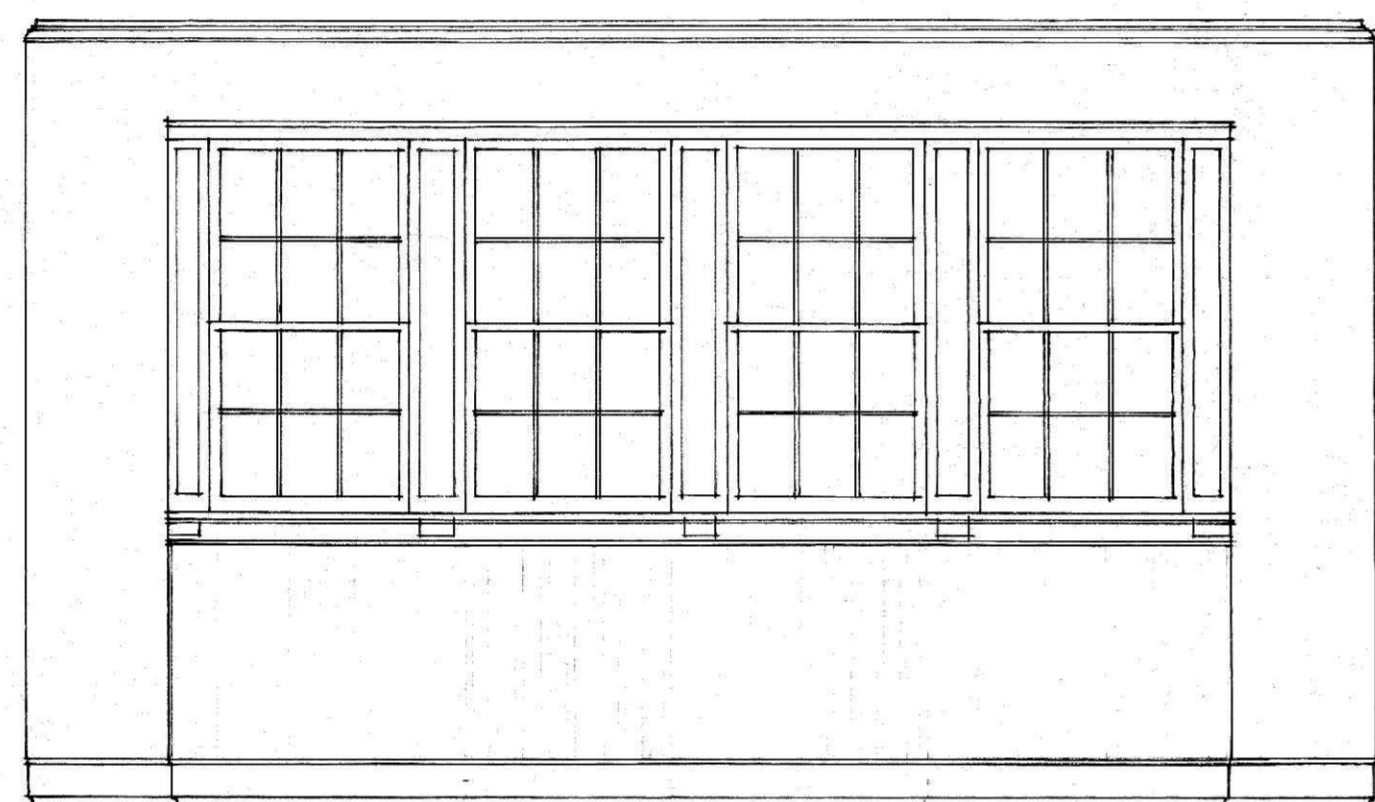


ELEVATION OF BAY IN DINING RM.

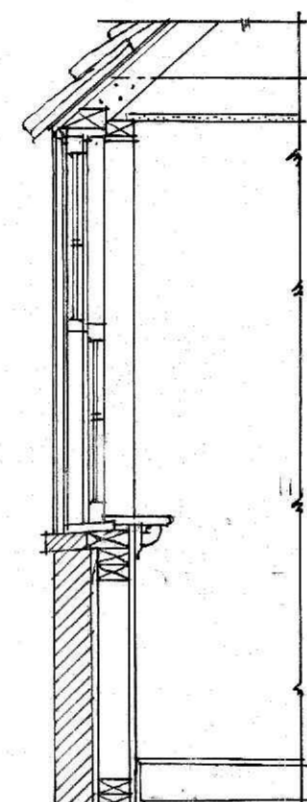


SECTION  
THRU BAY.

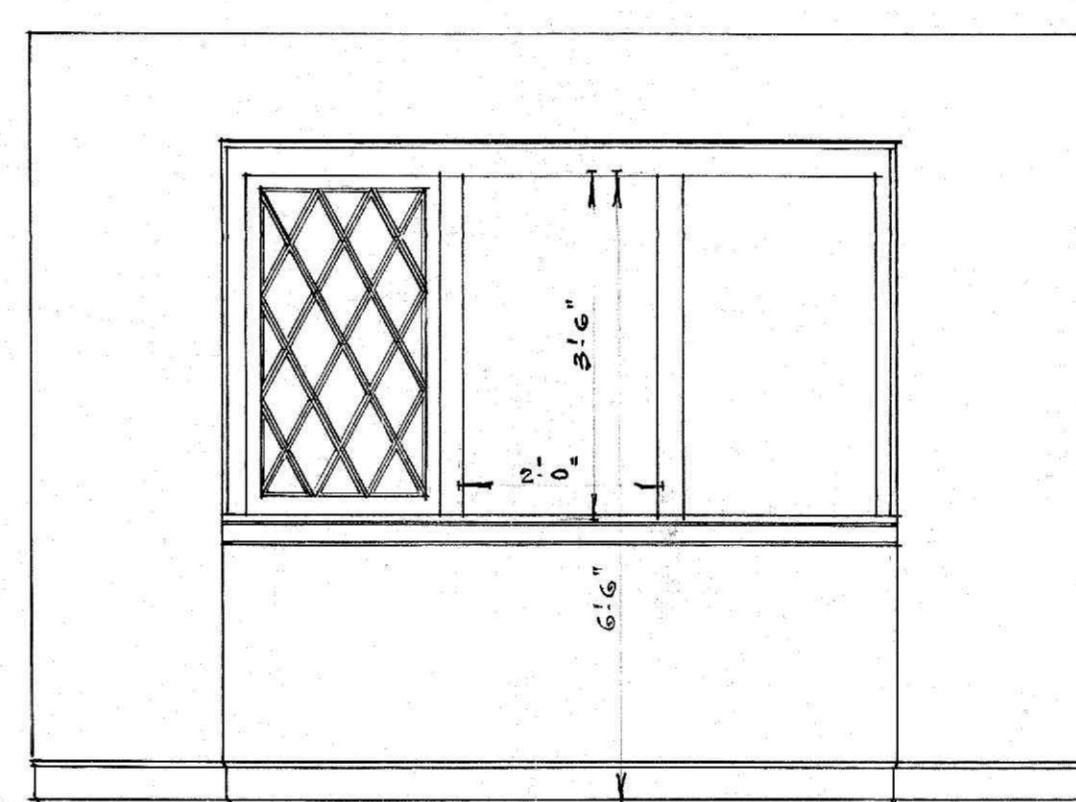


ELEVATION IN BED ROOM NO 1

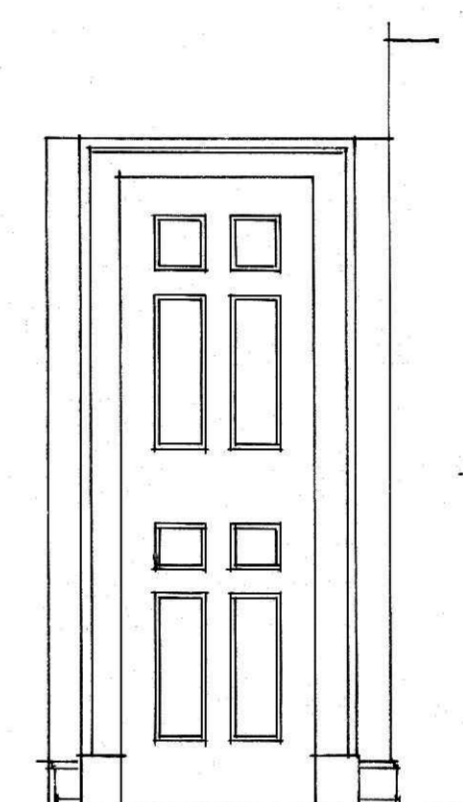


DOOR "K"

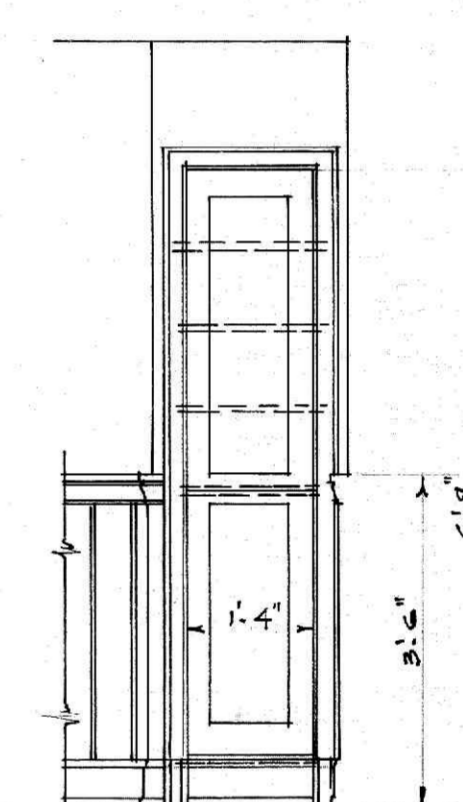

TOWEL CLOS. - BATH #1

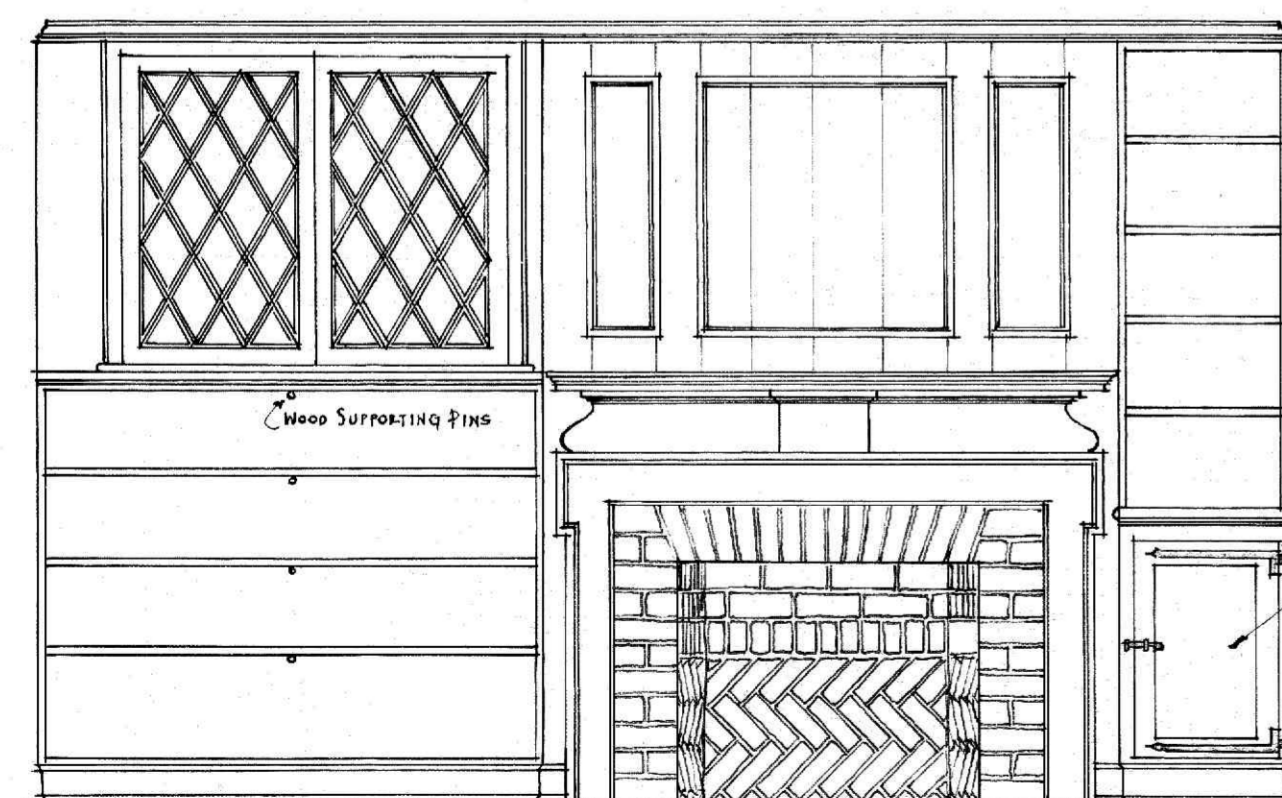

END ELEVATION OF LIVING RM.

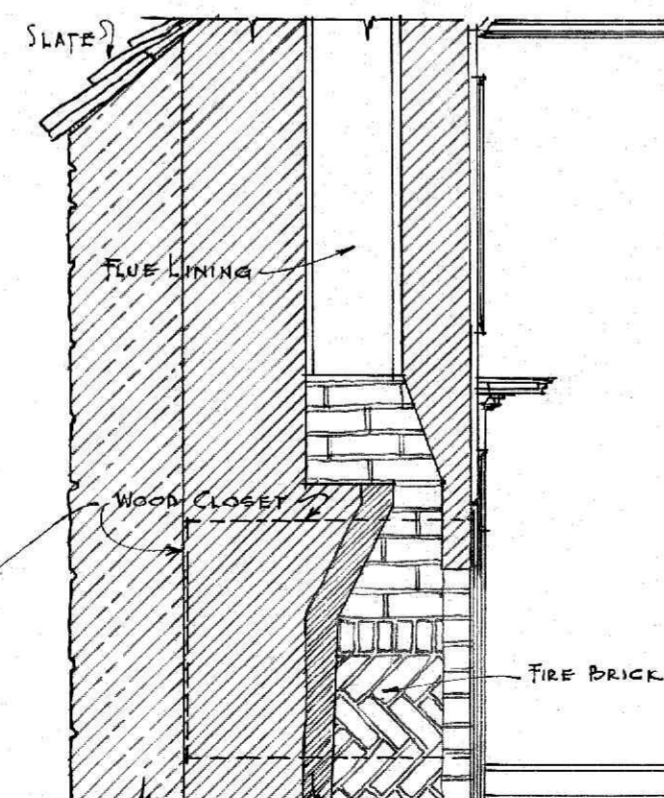

SECTION THRU LIVING ROOM AND SUN PORCH SHOWING STAIRS

