




SECTION THRU BUILDING A-6  
1/4" = 1'-0"

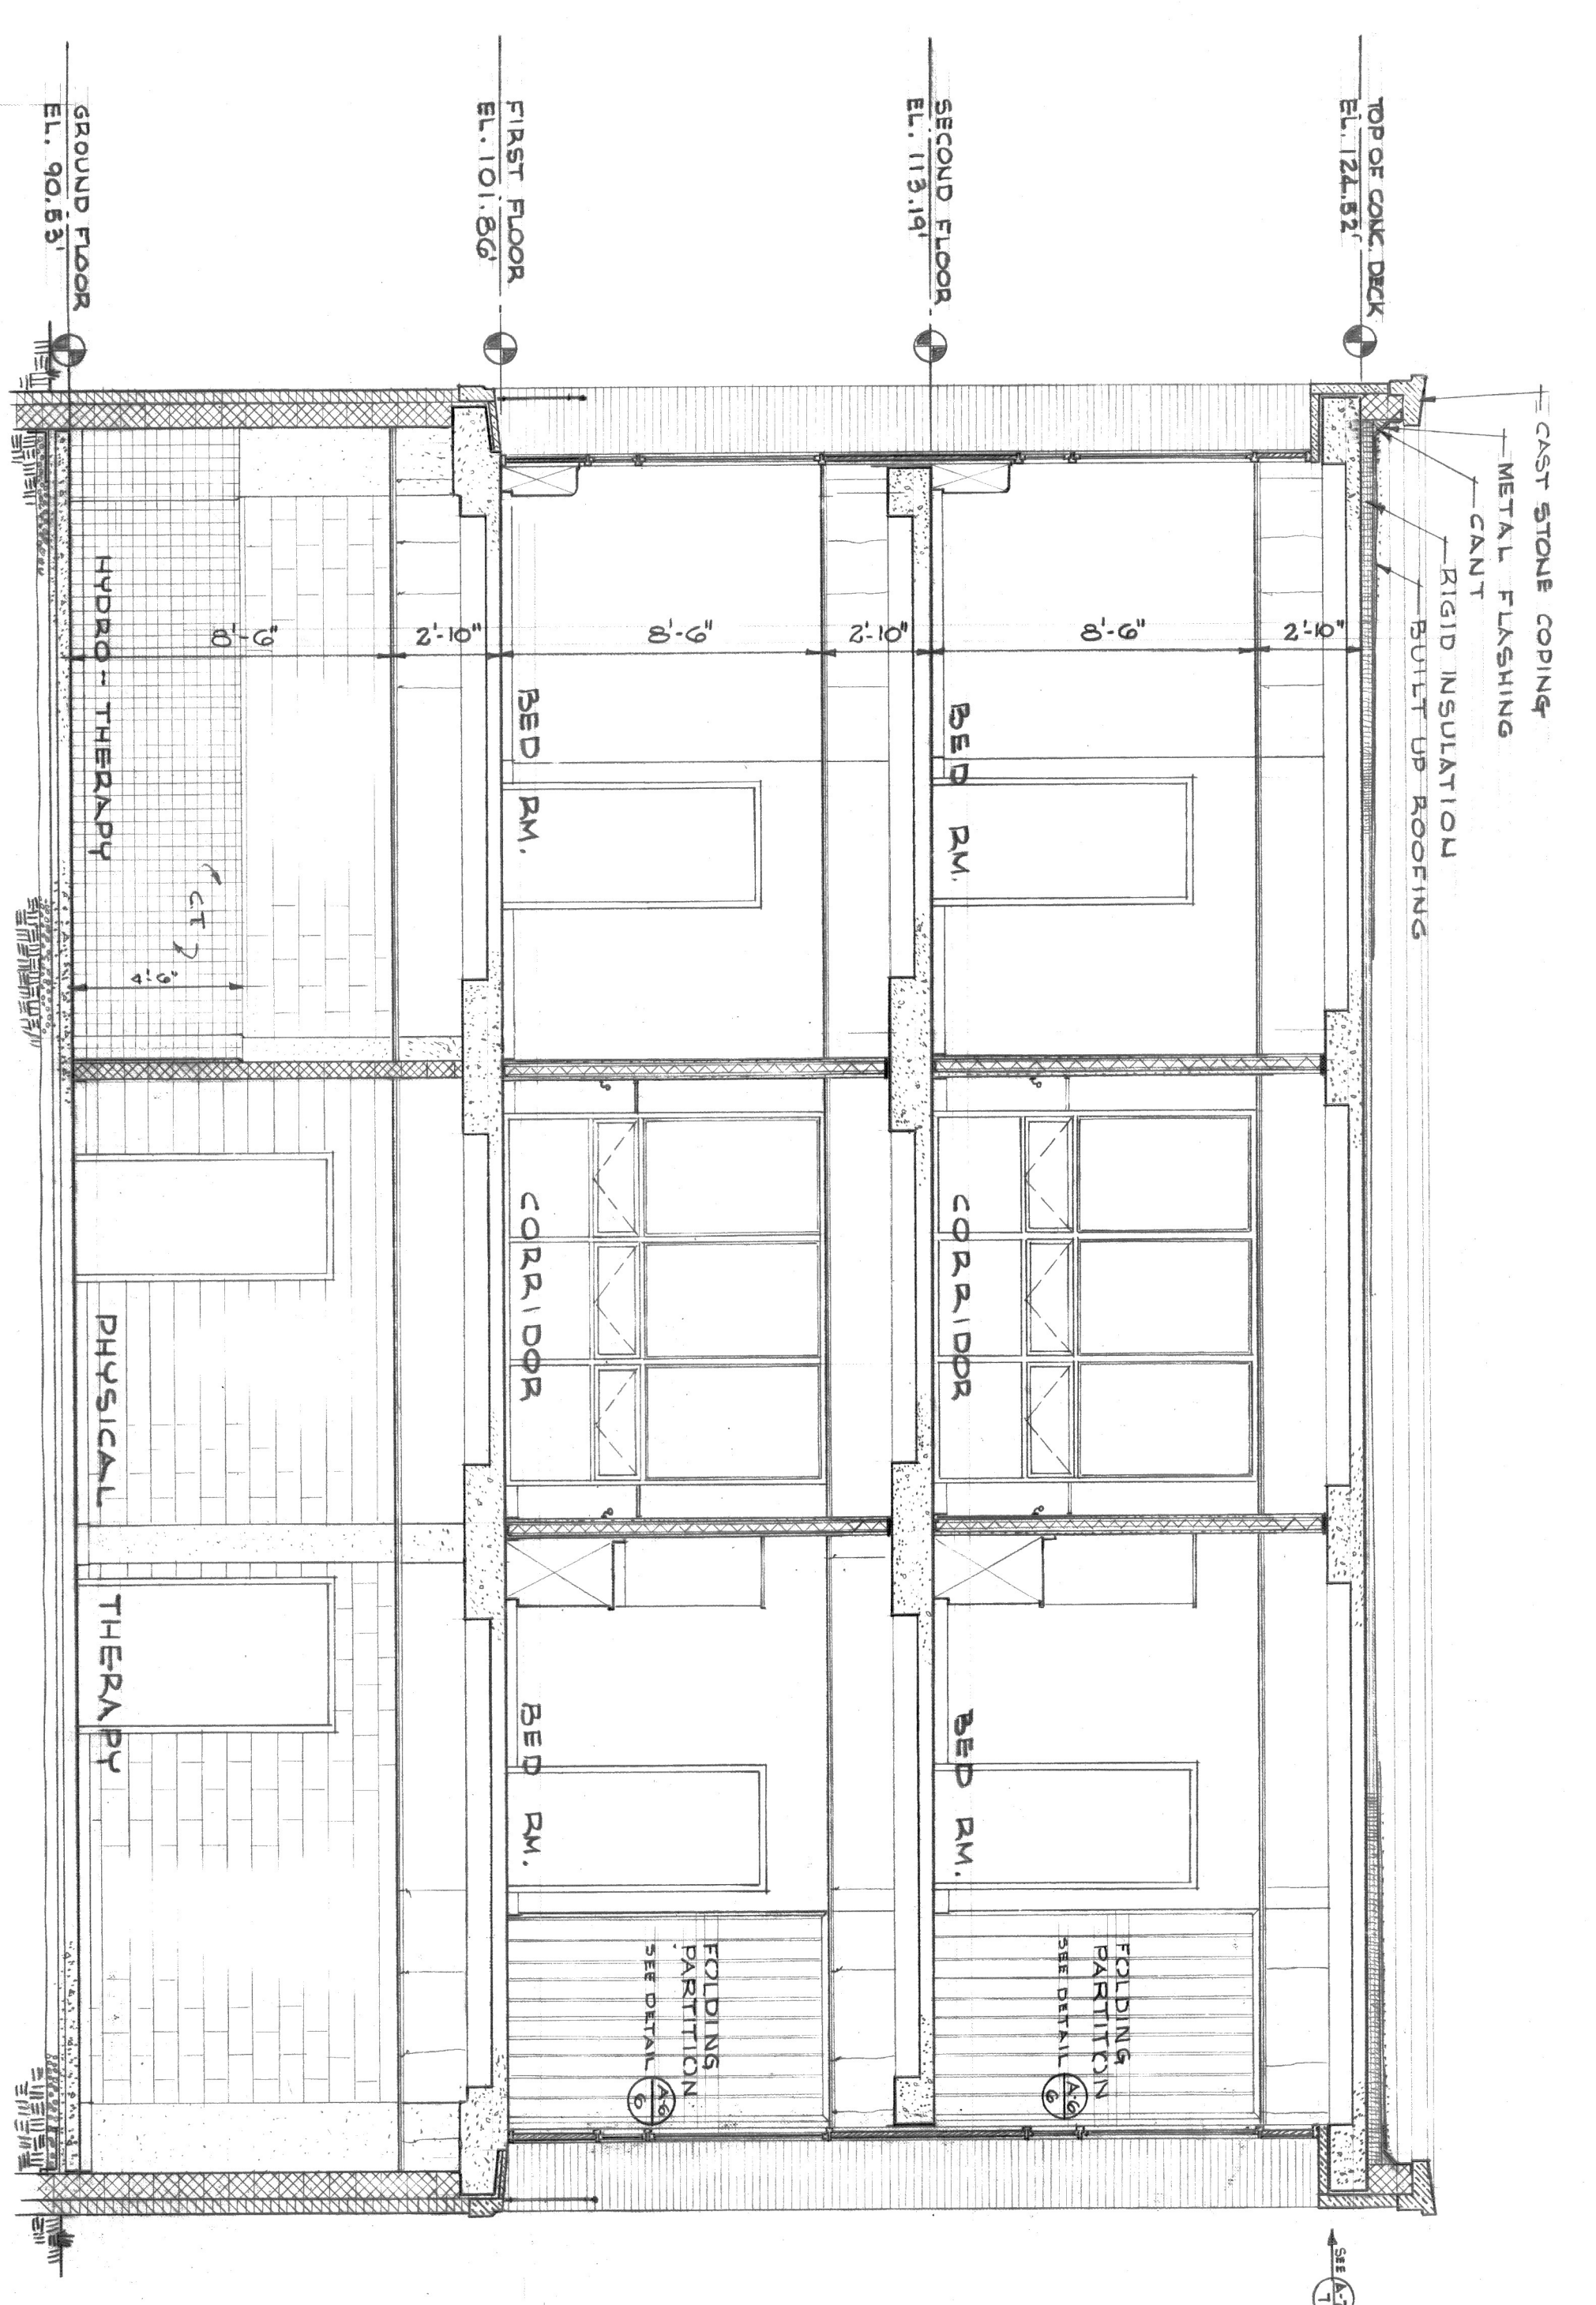


SECTION THRU BUILDING A-6  
1/4" = 1'-0"

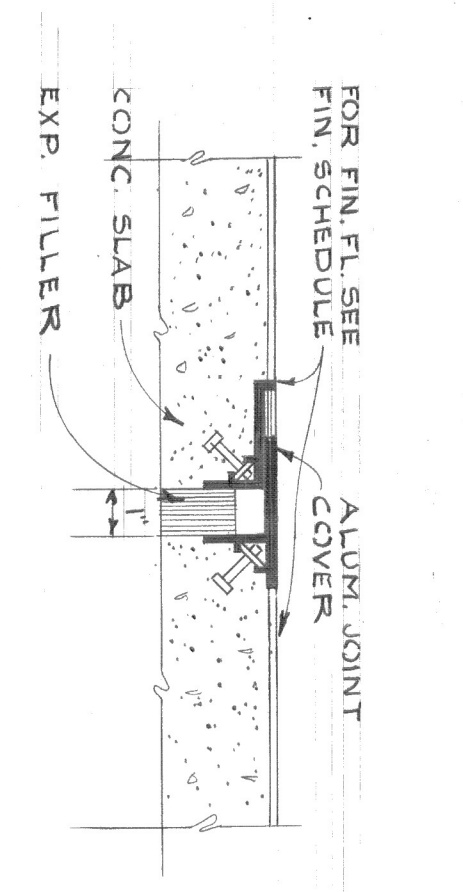


EXPANSION JOINTS A-6  
3" = 1'-0"

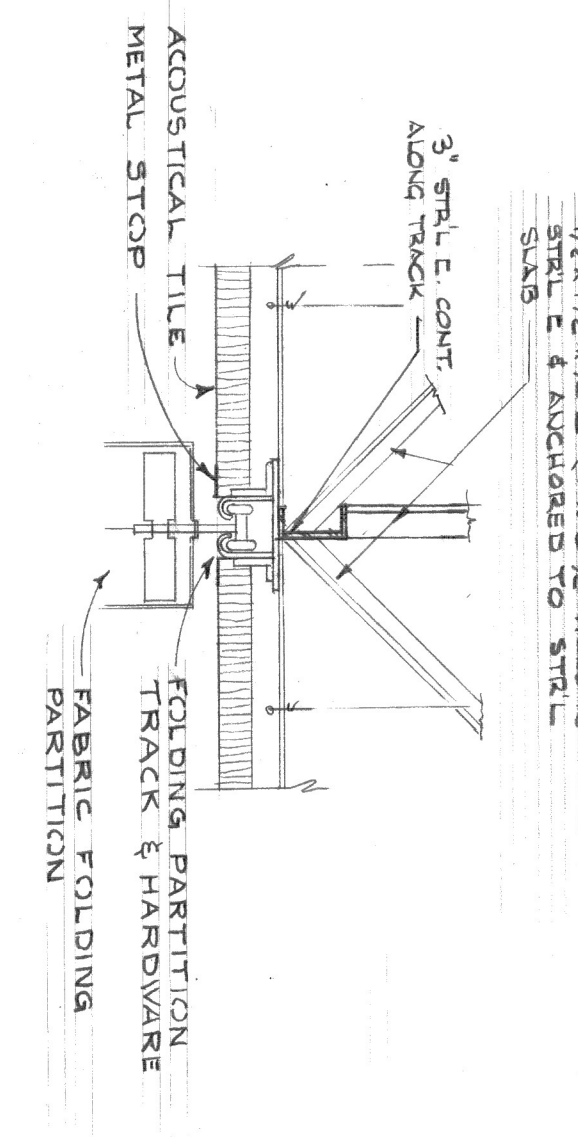


FOLDING PARTITION DETAIL A-6  
3" = 1'-0"

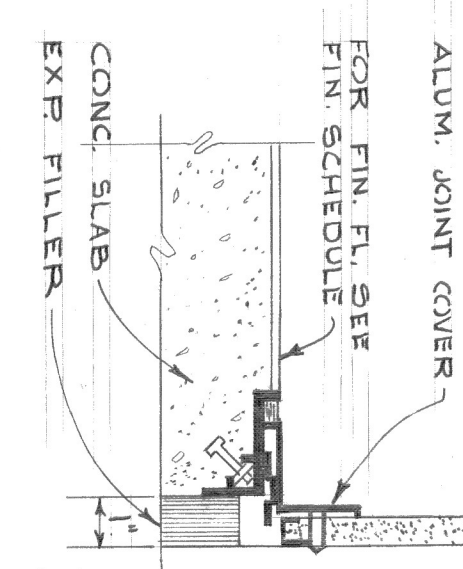


ALUM. JOINT COVER A-6  
3" = 1'-0"

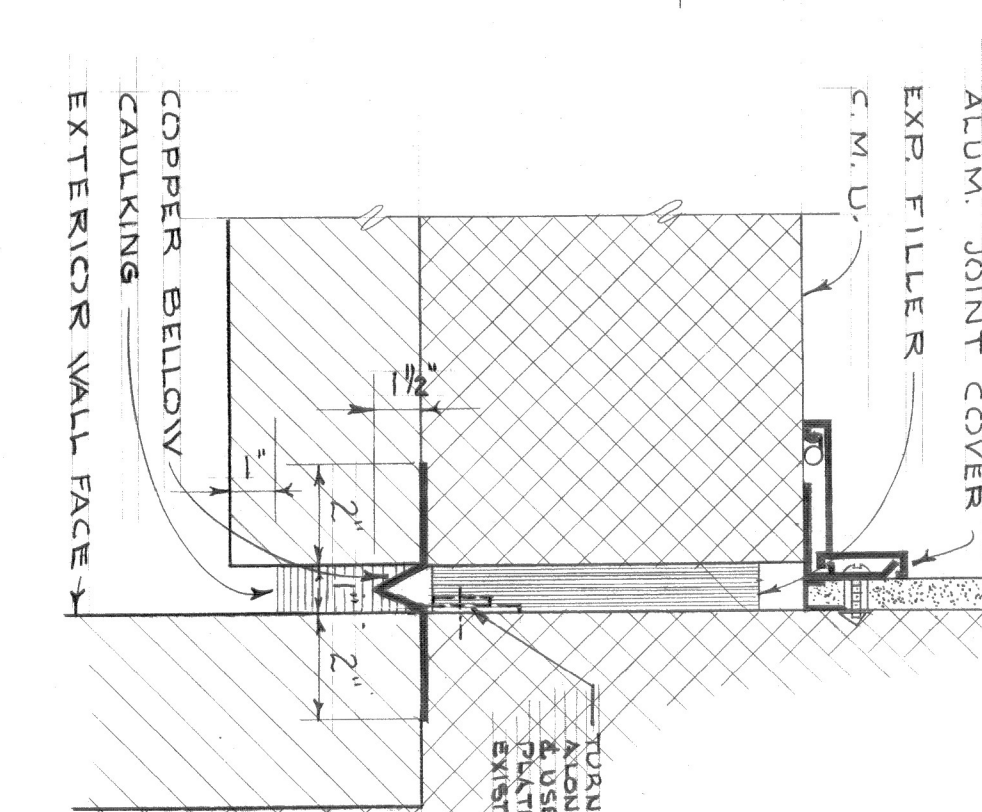

EXTERIOR WALL TO WALL A-6  
3" = 1'-0"

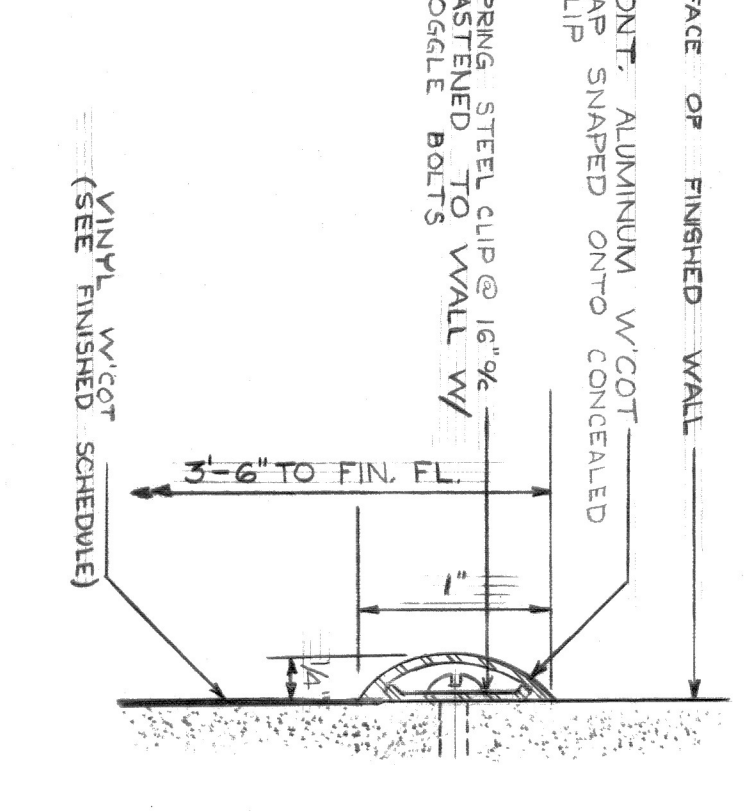

ALUMINUM WAINSOT CAP A-6  
3" = 1'-0"

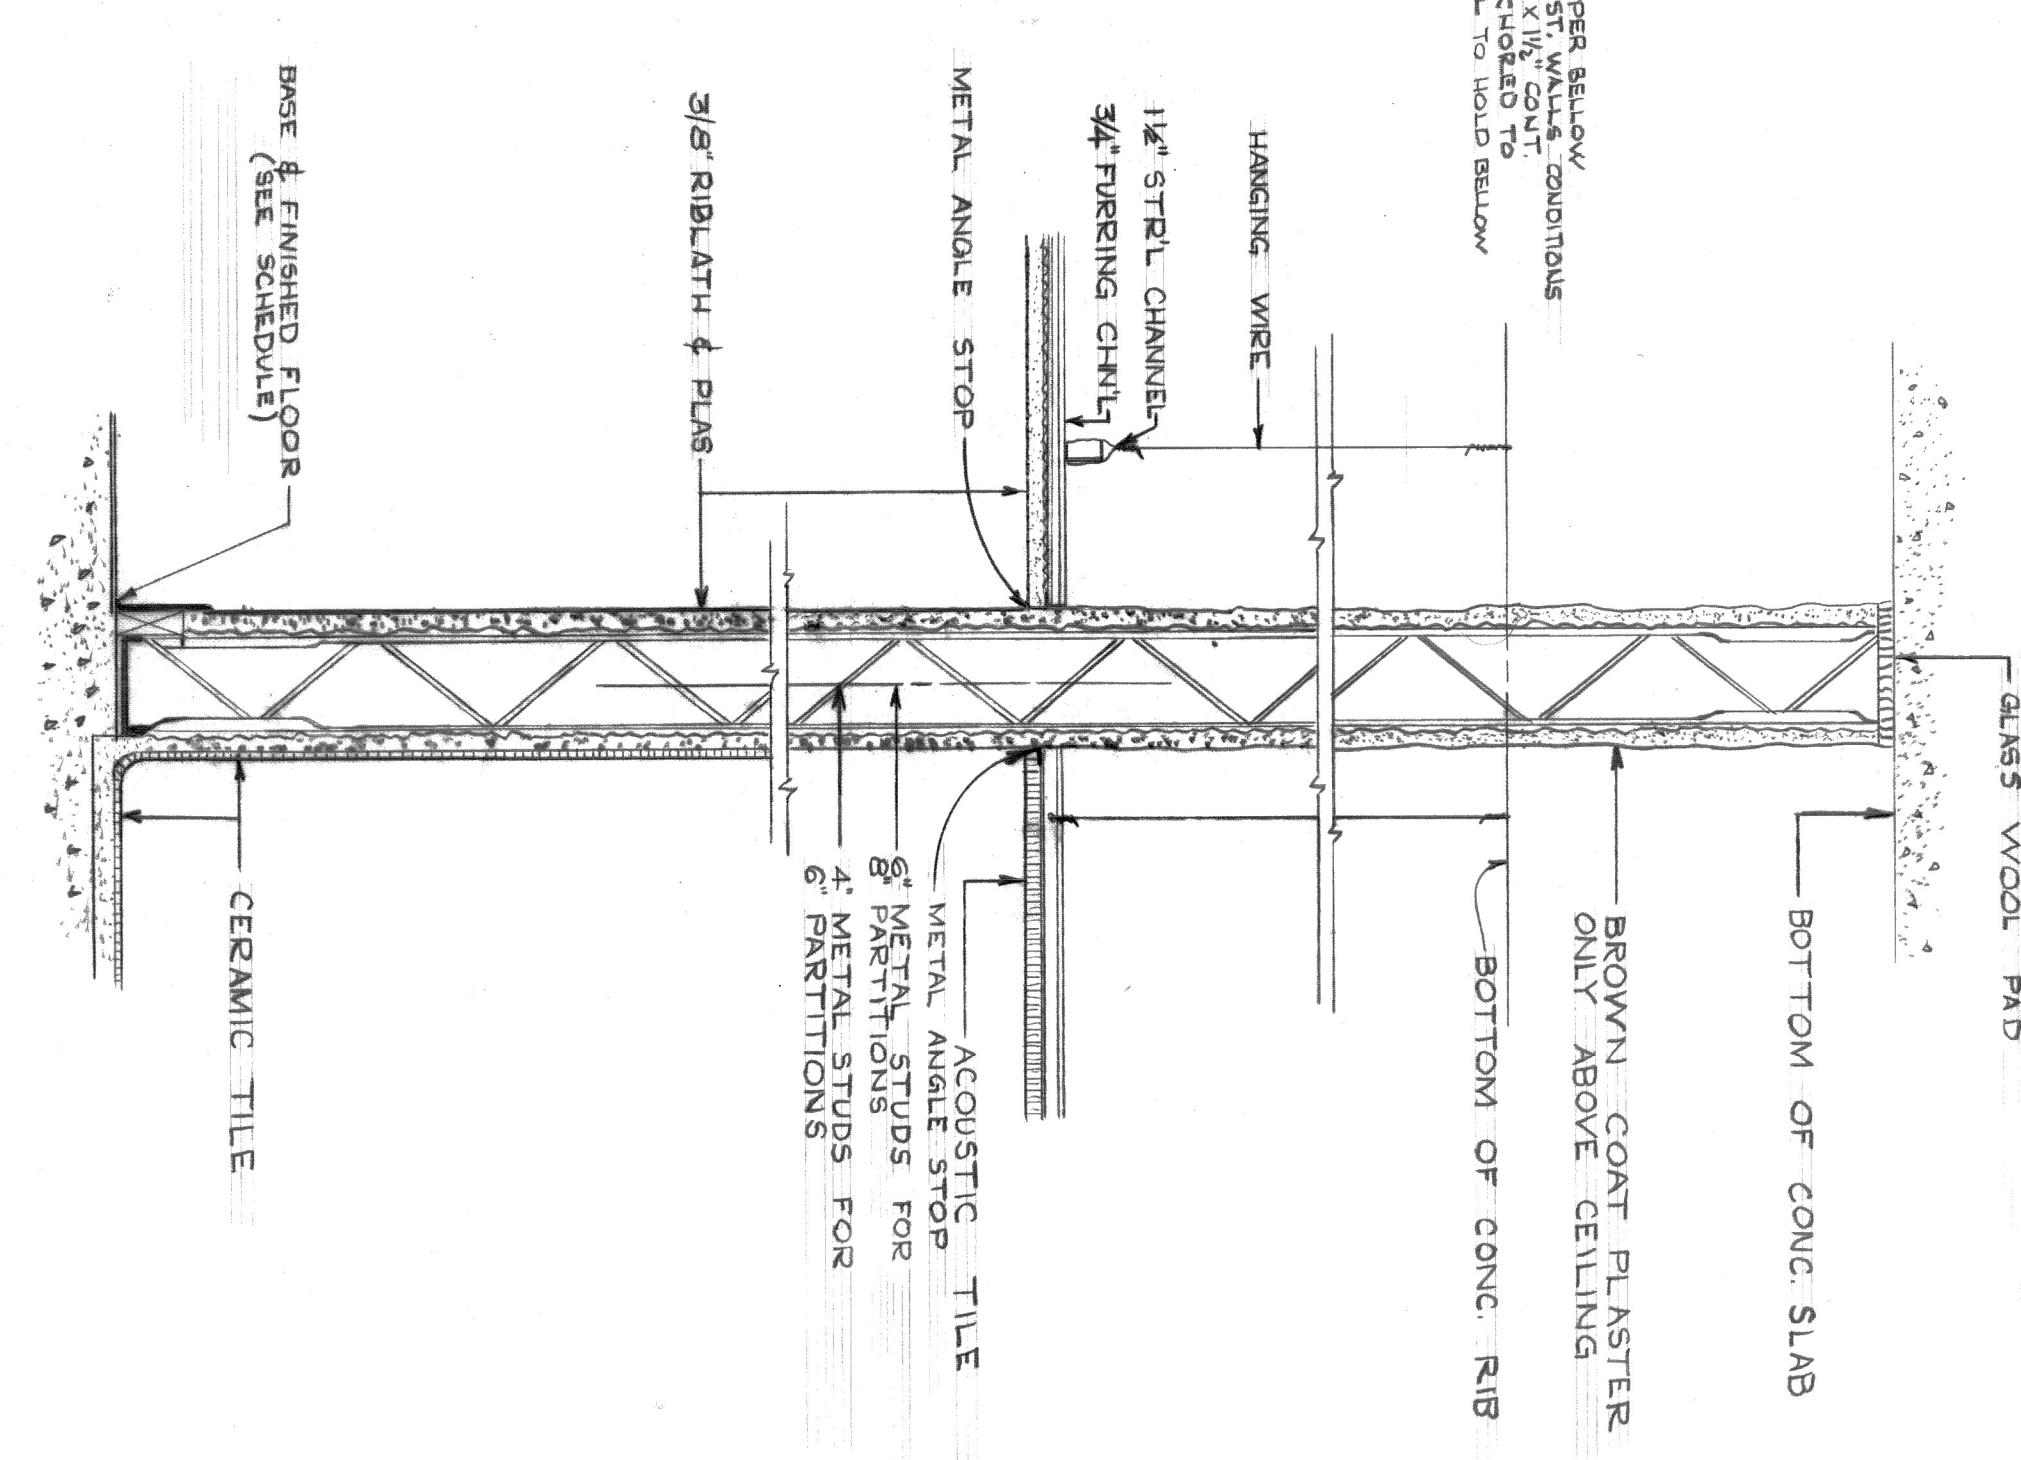

TYPICAL METAL STUD PARTITION A-6  
1 1/2" = 1'-0"

PROJECT NO. WA-208			
ALTERATIONS & ADDITIONS TO GUGGENHEIMER MEMORIAL HOSPITAL LYNCHBURG, VIRGINIA			
CLARK, NEXSEN & OWEN - ARCHITECTS LYNCHBURG, VIRGINIA			
REVISION	DATE	SCALE	SECTION
1	JAN. 1968	AS NOTED	M.M.S. S.P.J.
A-6			DATE