

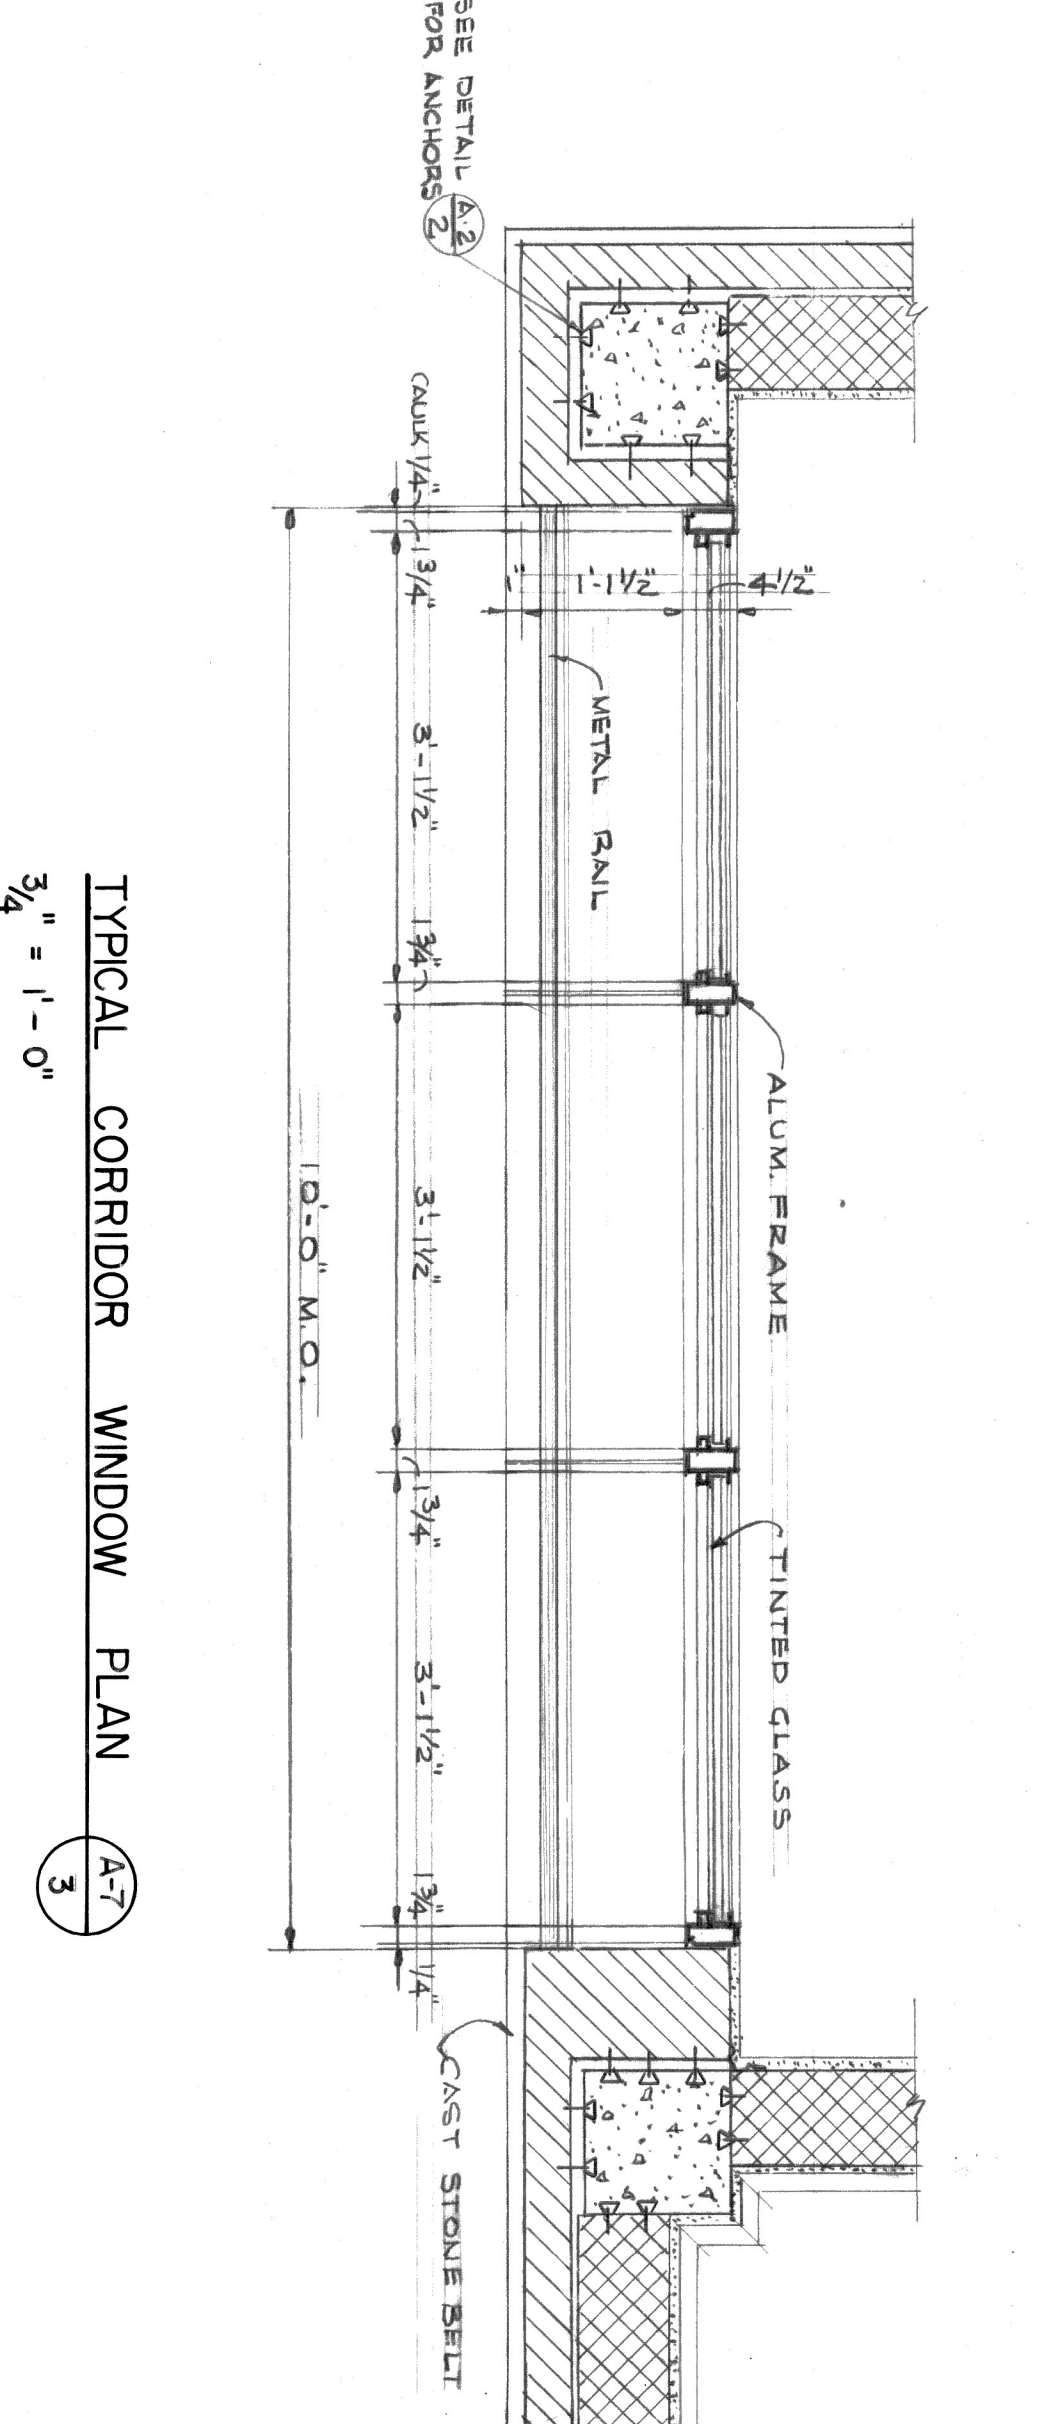


HEATING UNIT ATTACHMENT DETAIL
1/2" = 1'-0"

TYPICAL CORRIDOR WINDOW PLAN
3/4" = 1'-0"

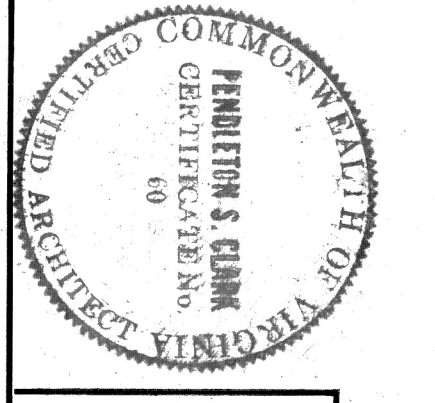

DAY ROOM WINDOW HALF PLAN
3/4" = 1'-0"

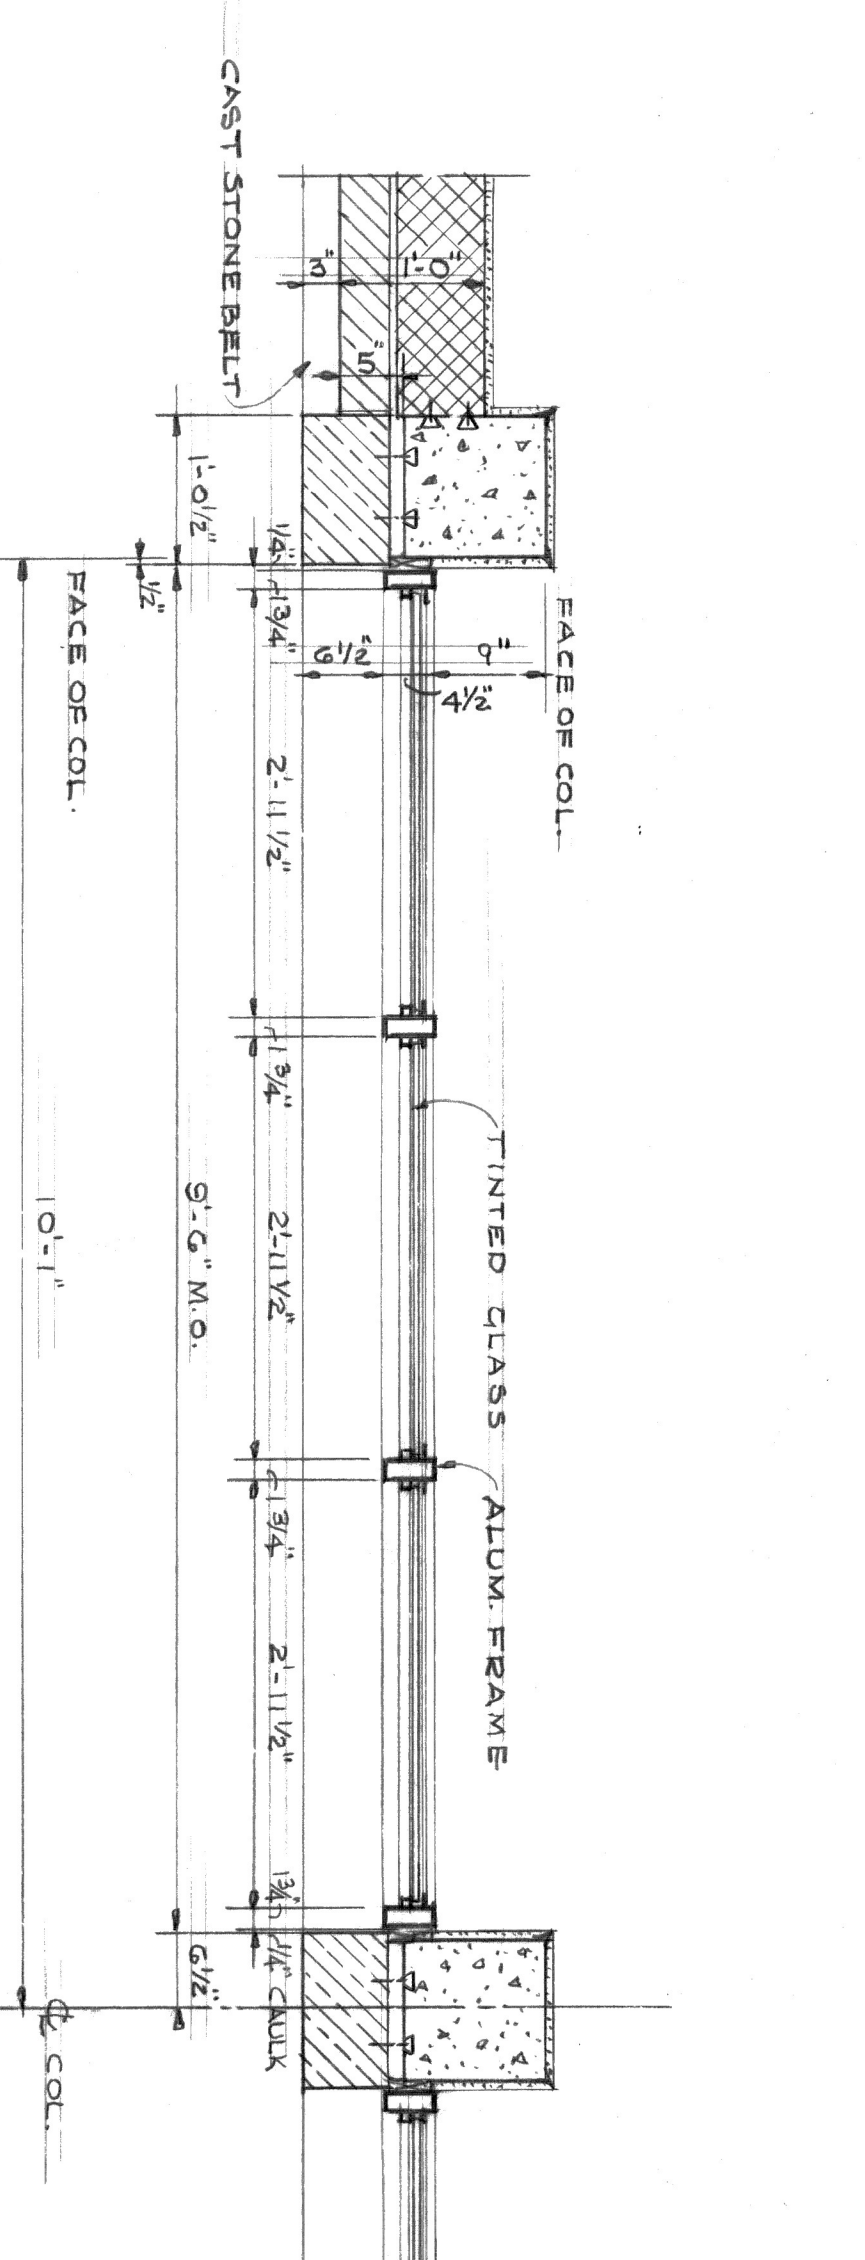

PROJECT NO. VA.-208
ALTERATIONS & ADDITIONS
TO
GUGGENHEIMER MEMORIAL
HOSPITAL
LYNCHBURG, VIRGINIA

CLARK, NEXSEN & OWEN - ARCHITECTS
LYNCHBURG, VIRGINIA
NORFOLK, VIRGINIA

DATE	DESCRIPTION
JAN. 1968	AS NOTED
DATE	DESCRIPTION
	WALL SECTIONS & PLANS
	DATE
	BY
	CHKD
	APP'D

CLARK, NEXSEN & OWEN - ARCHITECTS
A-7