

- ARCHITECTURAL
- STRUCTURAL
- CIVIL
- MECHANICAL
- ELECTRICAL


**CLARK, NEXSEN & OWEN**  
ARCHITECTS  
**COMPUTATIONS SHEET**

JOB NO. \_\_\_\_\_


COMPUTED BY S.W.D.  
CHECKED BY C.L.B.  
DATE NOV. 3, 1969

CONC. STEPS

PROJECT GUGGENHEIMER  
MEMORIAL HOSPITAL  
SHEET NO. AX7 OF        SHEETS

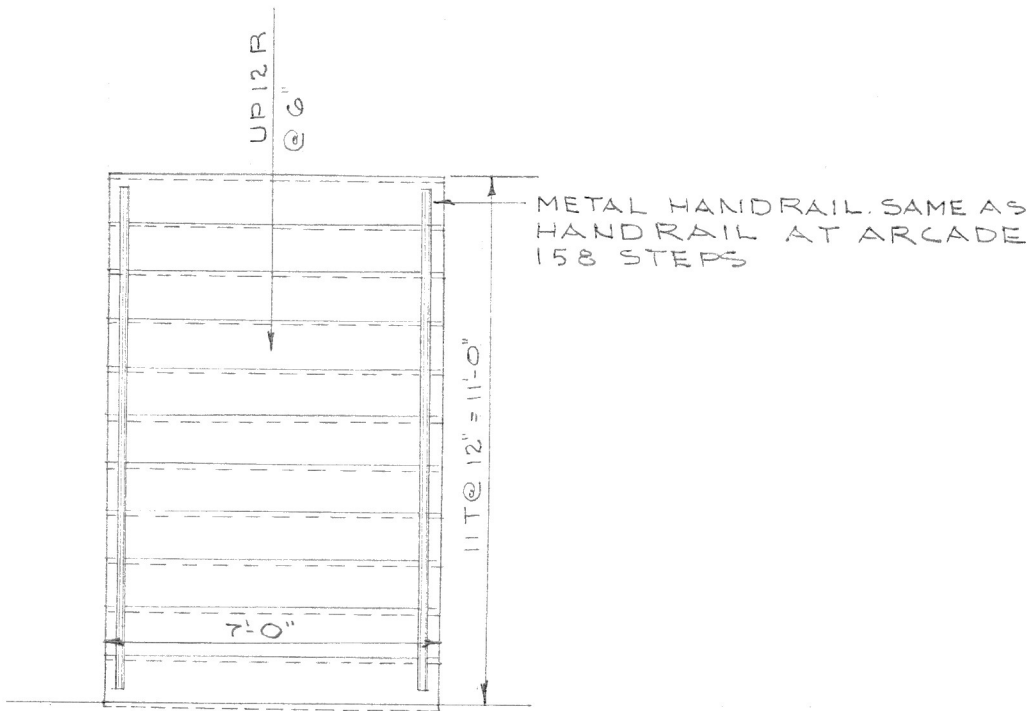

PLAN

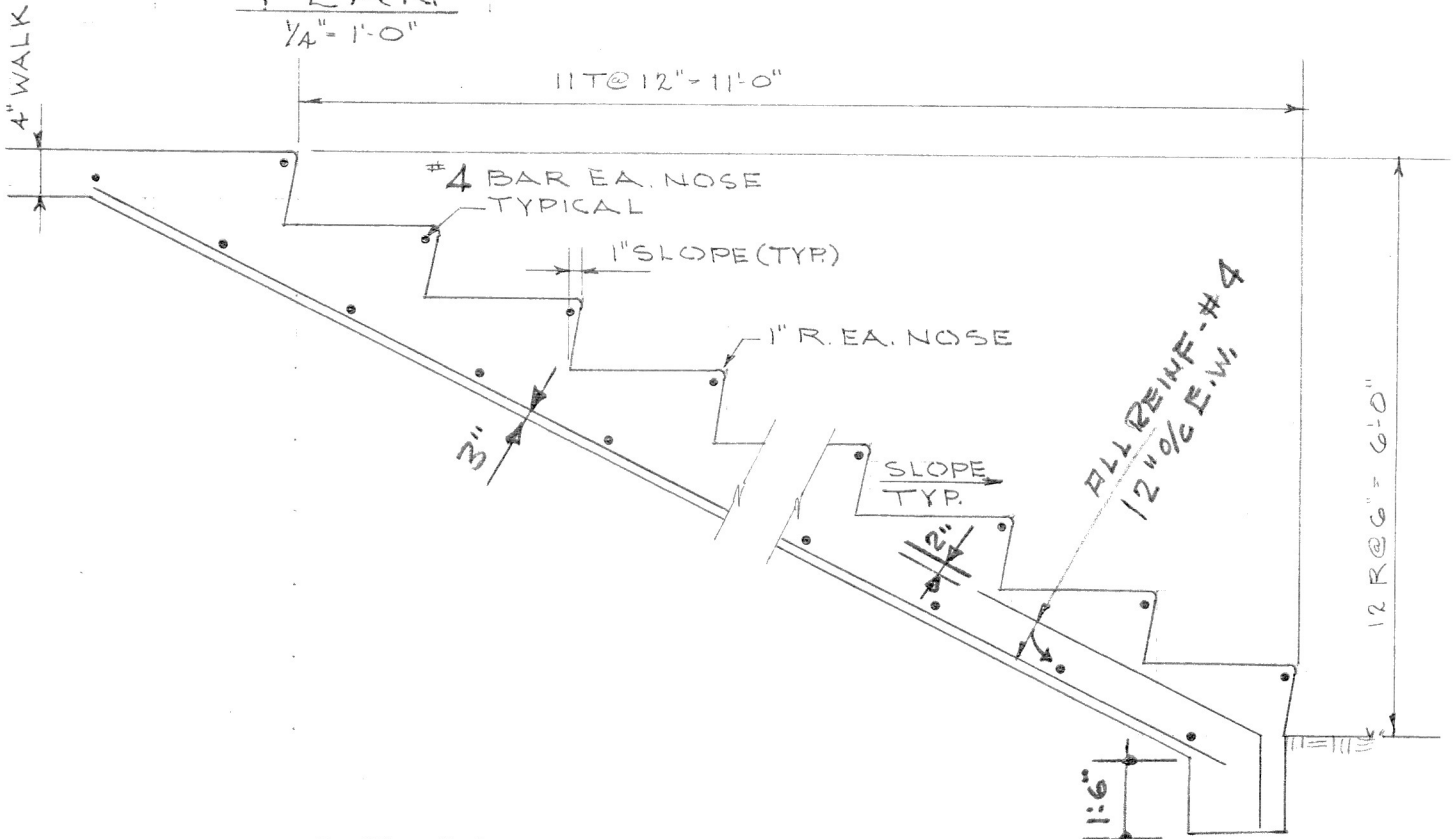

SECTION

$\frac{3}{4}'' = 1'-0''$