







INTERIOR ELEVATIONS
 RESIDENCE MR. OB BARKER
 SCALE 1/4" = 1'-0"
 SHEET No. 5

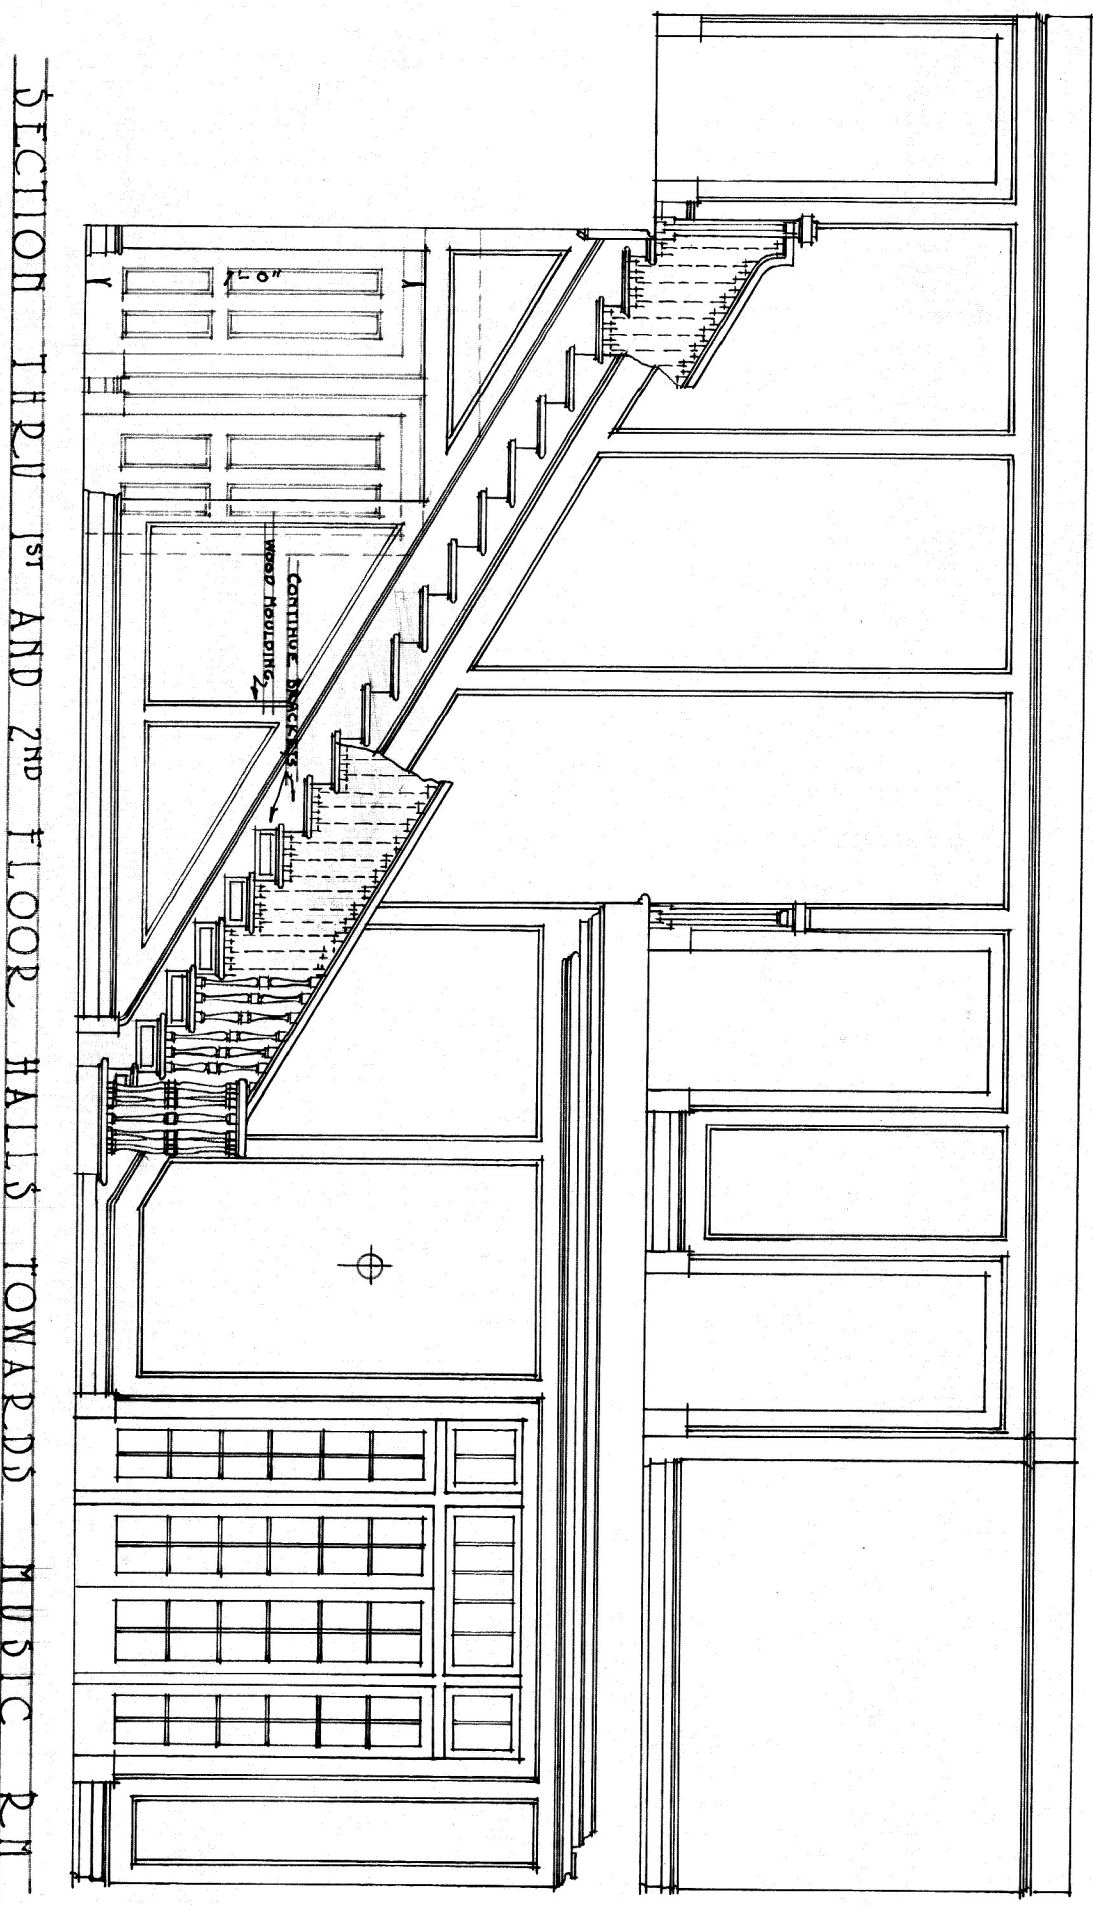




SECTION THRU 1ST AND 2ND FLOOR HALLS TOWARDS MUSIC RM.

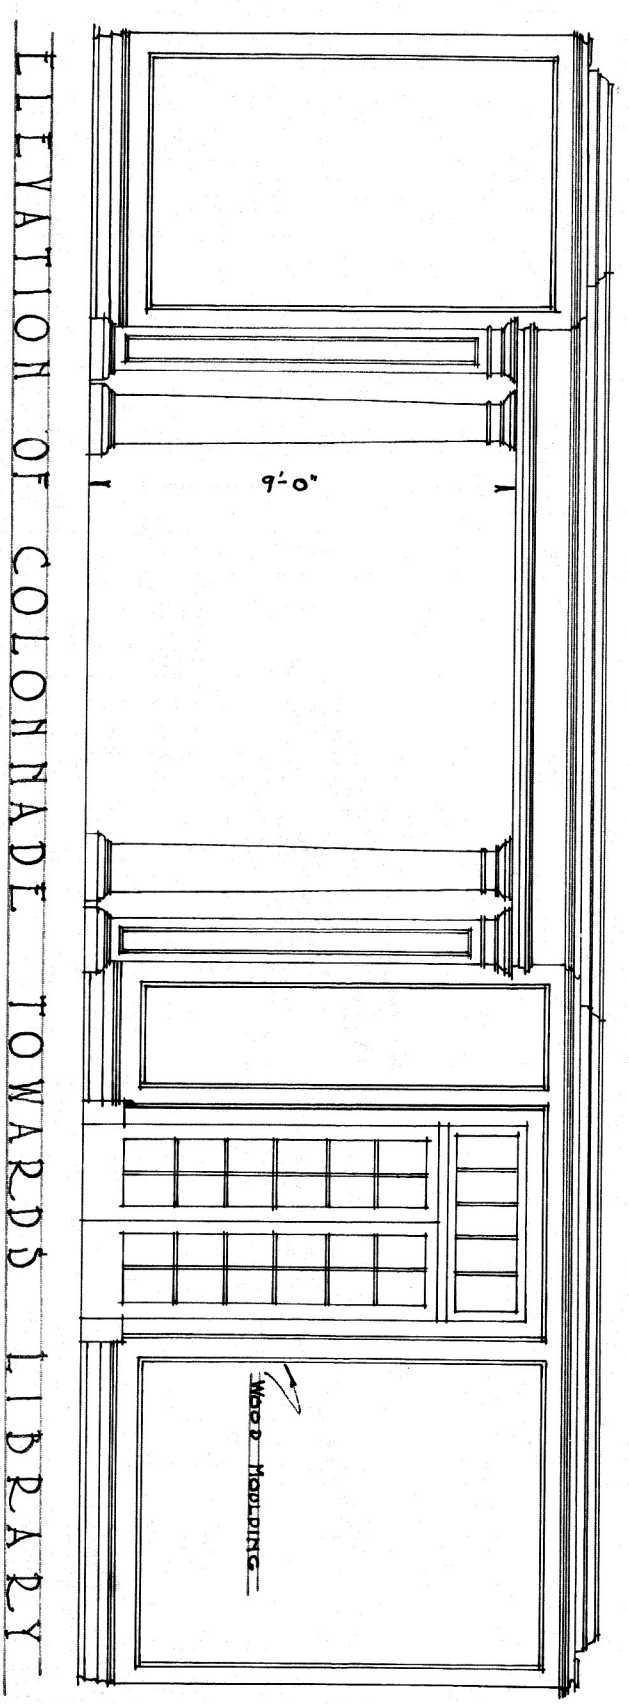


ELEVATION OF COLONNAD TOWARDS LIBRARY

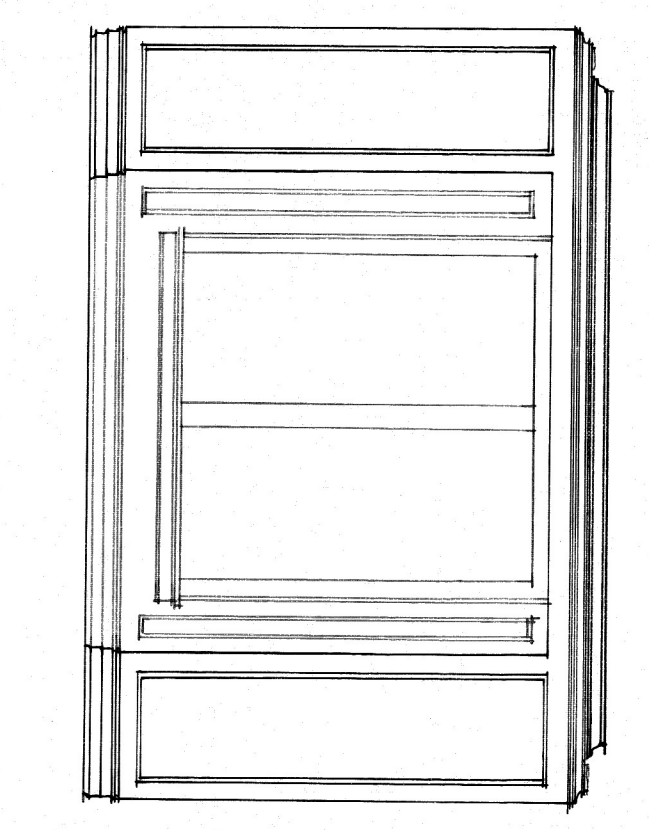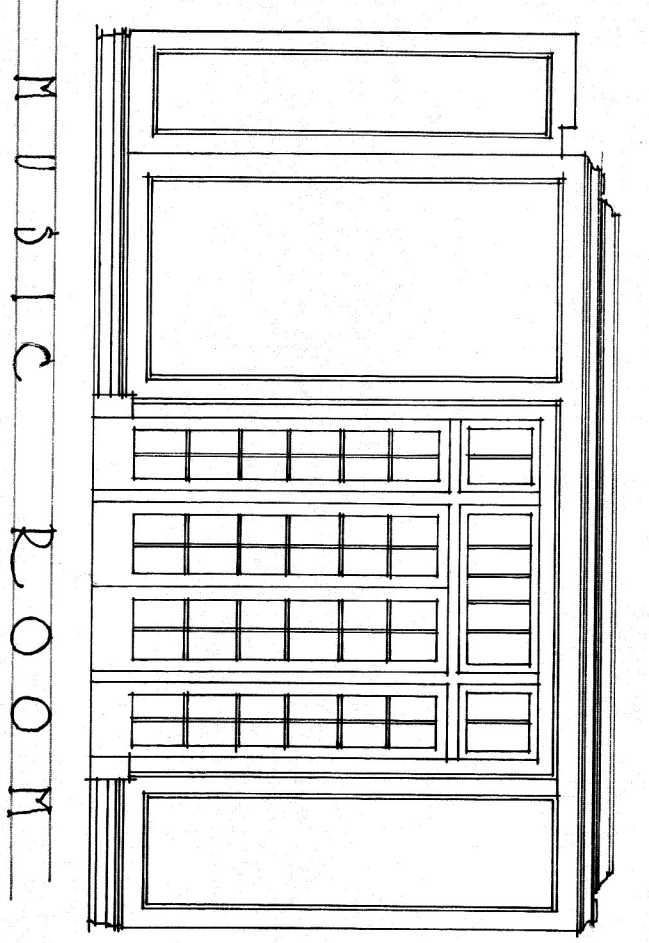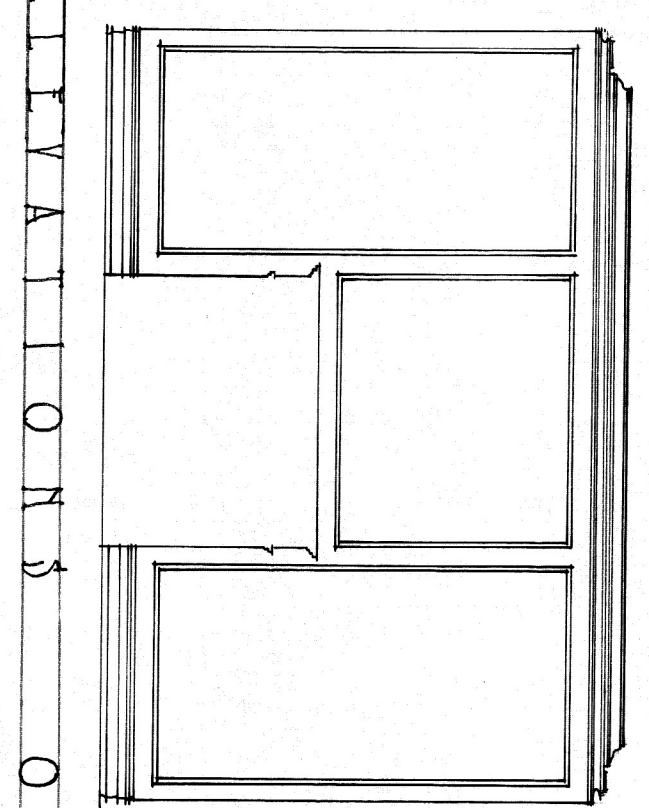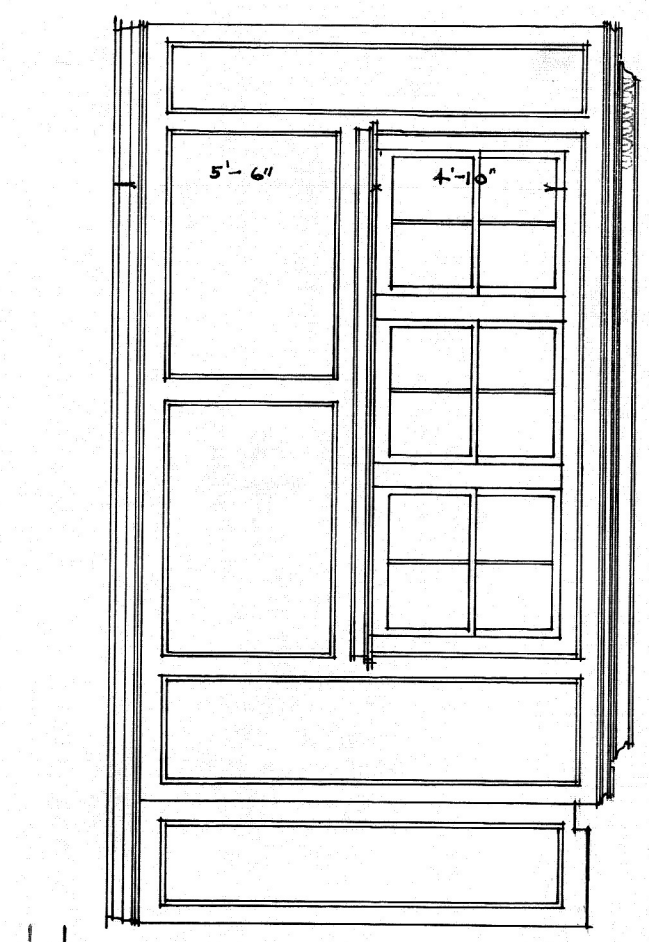


ELEVATIONS OF MUSIC ROOM

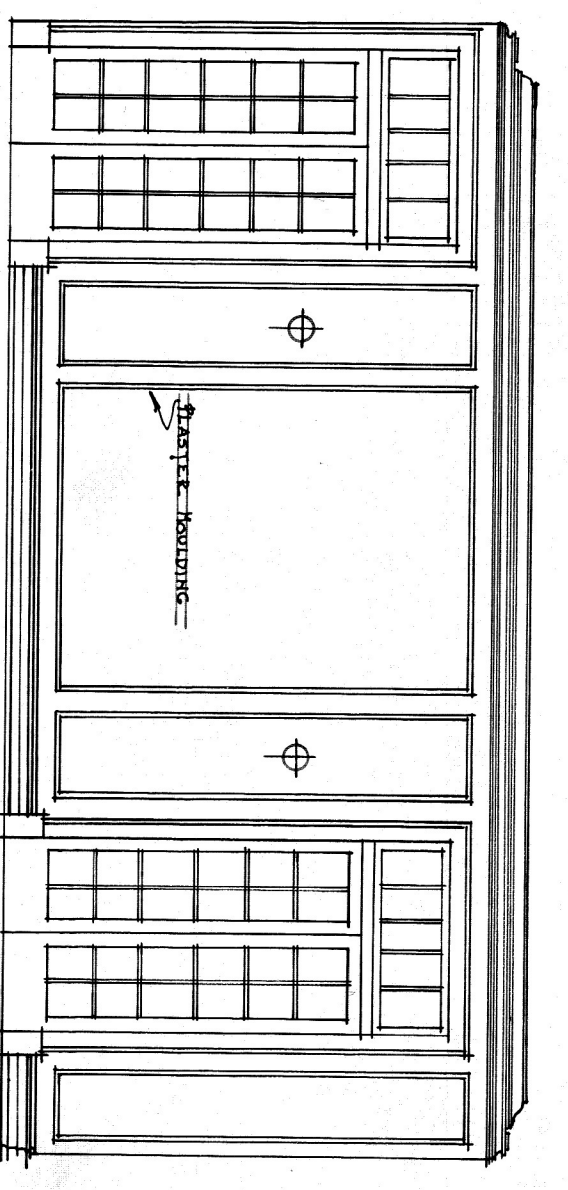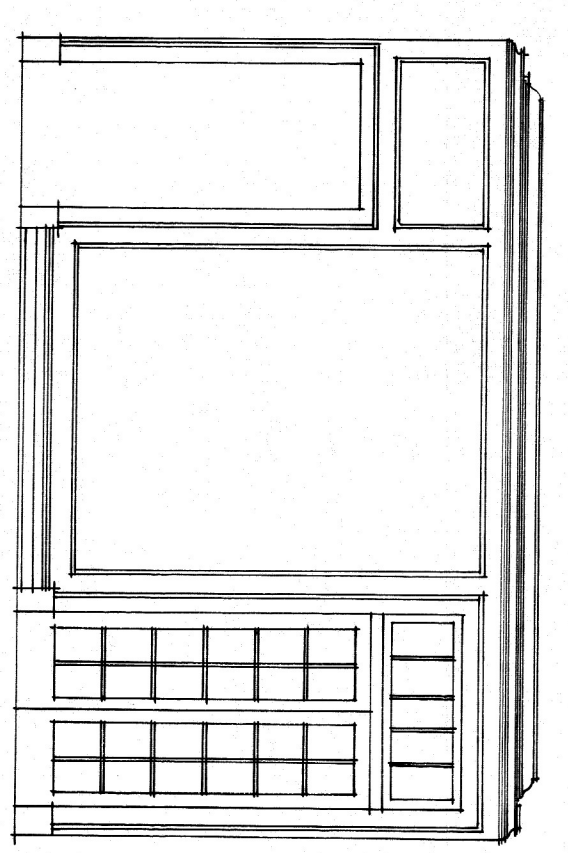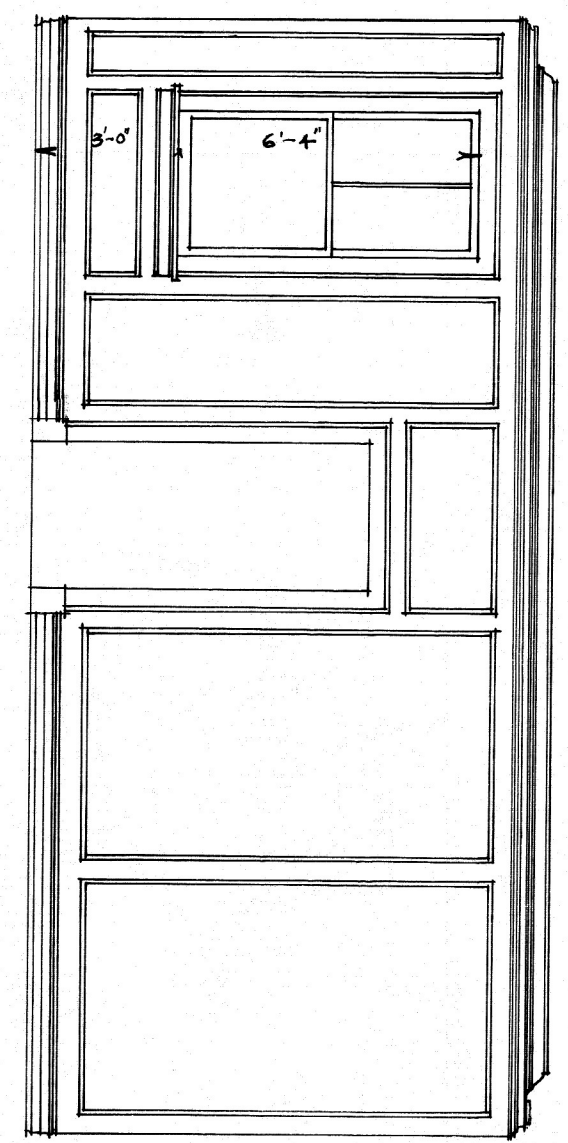


ELEVATIONS OF DINING ROOM

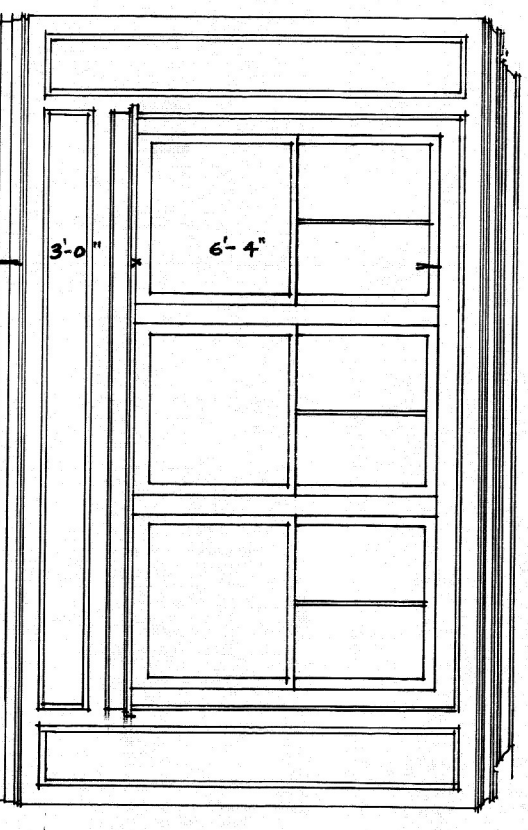


ELEVATION OF DINING RM. TOWARDS LIVING ST.

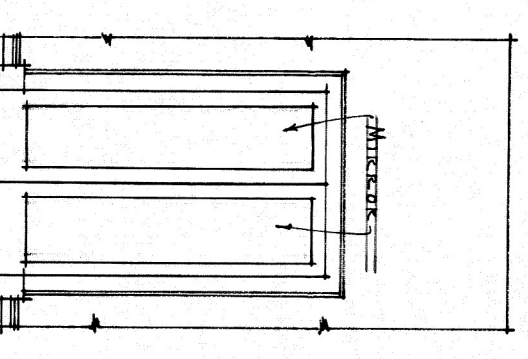


ELEV. OF MIRROR DOORS TO CLO IN 1ST FLOOR BED RM.

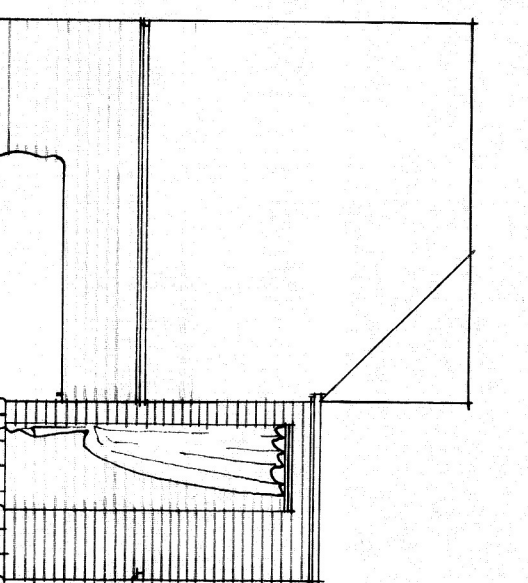


ELEV. OF BATH RM. TOWARDS SHOWER.

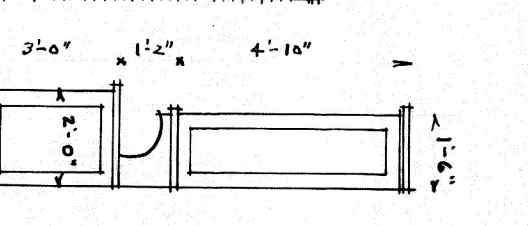


END ELEV. OF PANTRY PRISB.

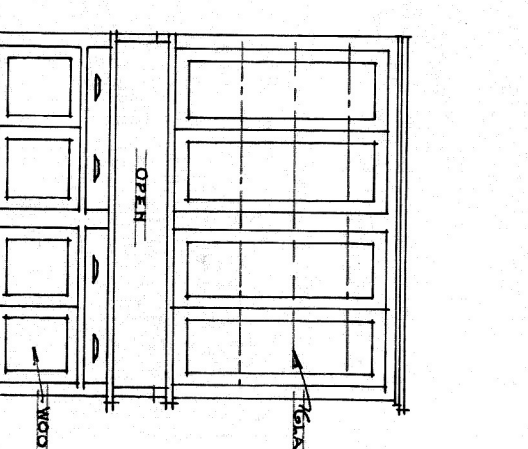


FRONT ELEV. OF PANTRY PRISB.

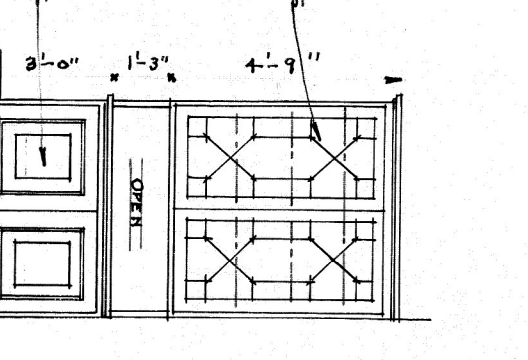


PRISB. ELEVATION OF PANTRY TOWARDS INCLOS'D PORCH.

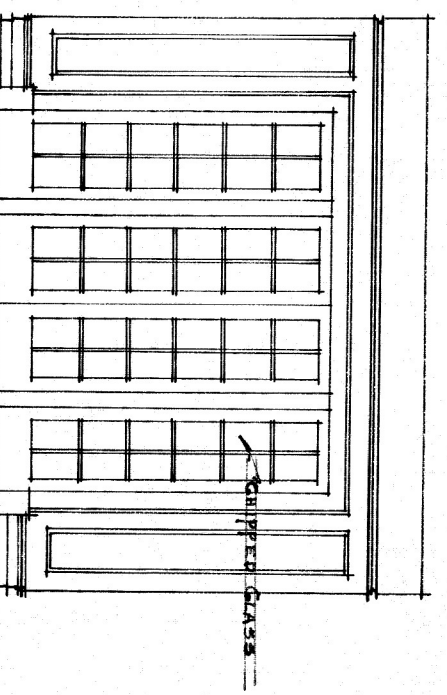


ELEVATION OF DOORS FROM 2ND FLOOR HALL TO DIN.

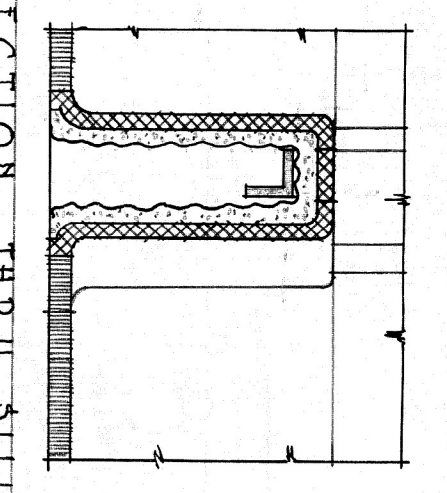


SECTION THRU HILL AT SHOWER. SCALE 3" = 1'-0"

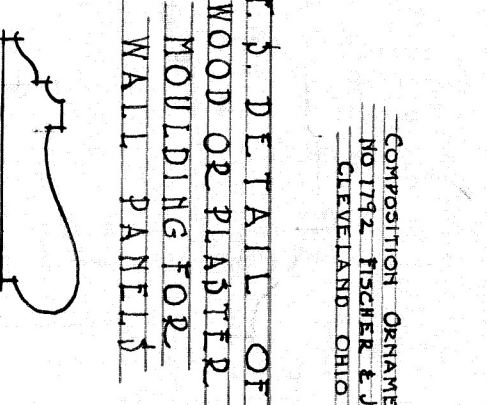

COMPOSITION ORNAMENT NO. 172 FISHER & JACOBS CO. CLEVELAND, OHIO
 DETAIL OF WOOD OR PLASTER MOLDING FOR WALL PANELS

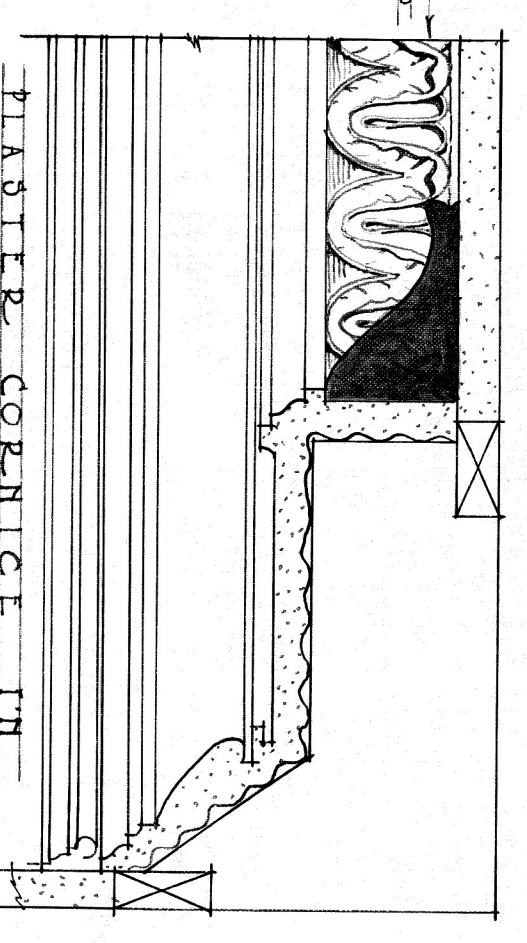

PLASTER CORNICE IN DINING AND MUSIC RMs. SCALE 3" = 1'-0"

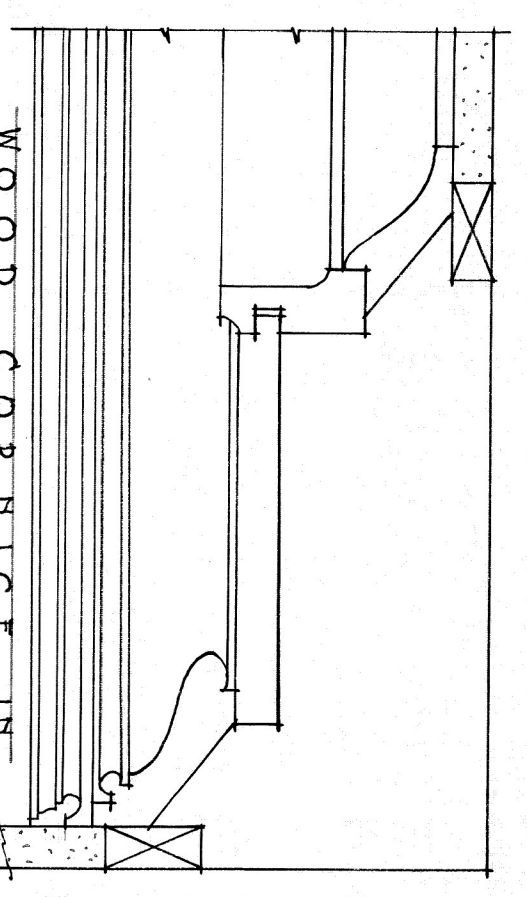

WOOD CORNICE IN LIBRARY & HALL.