



ESCALA 1:500

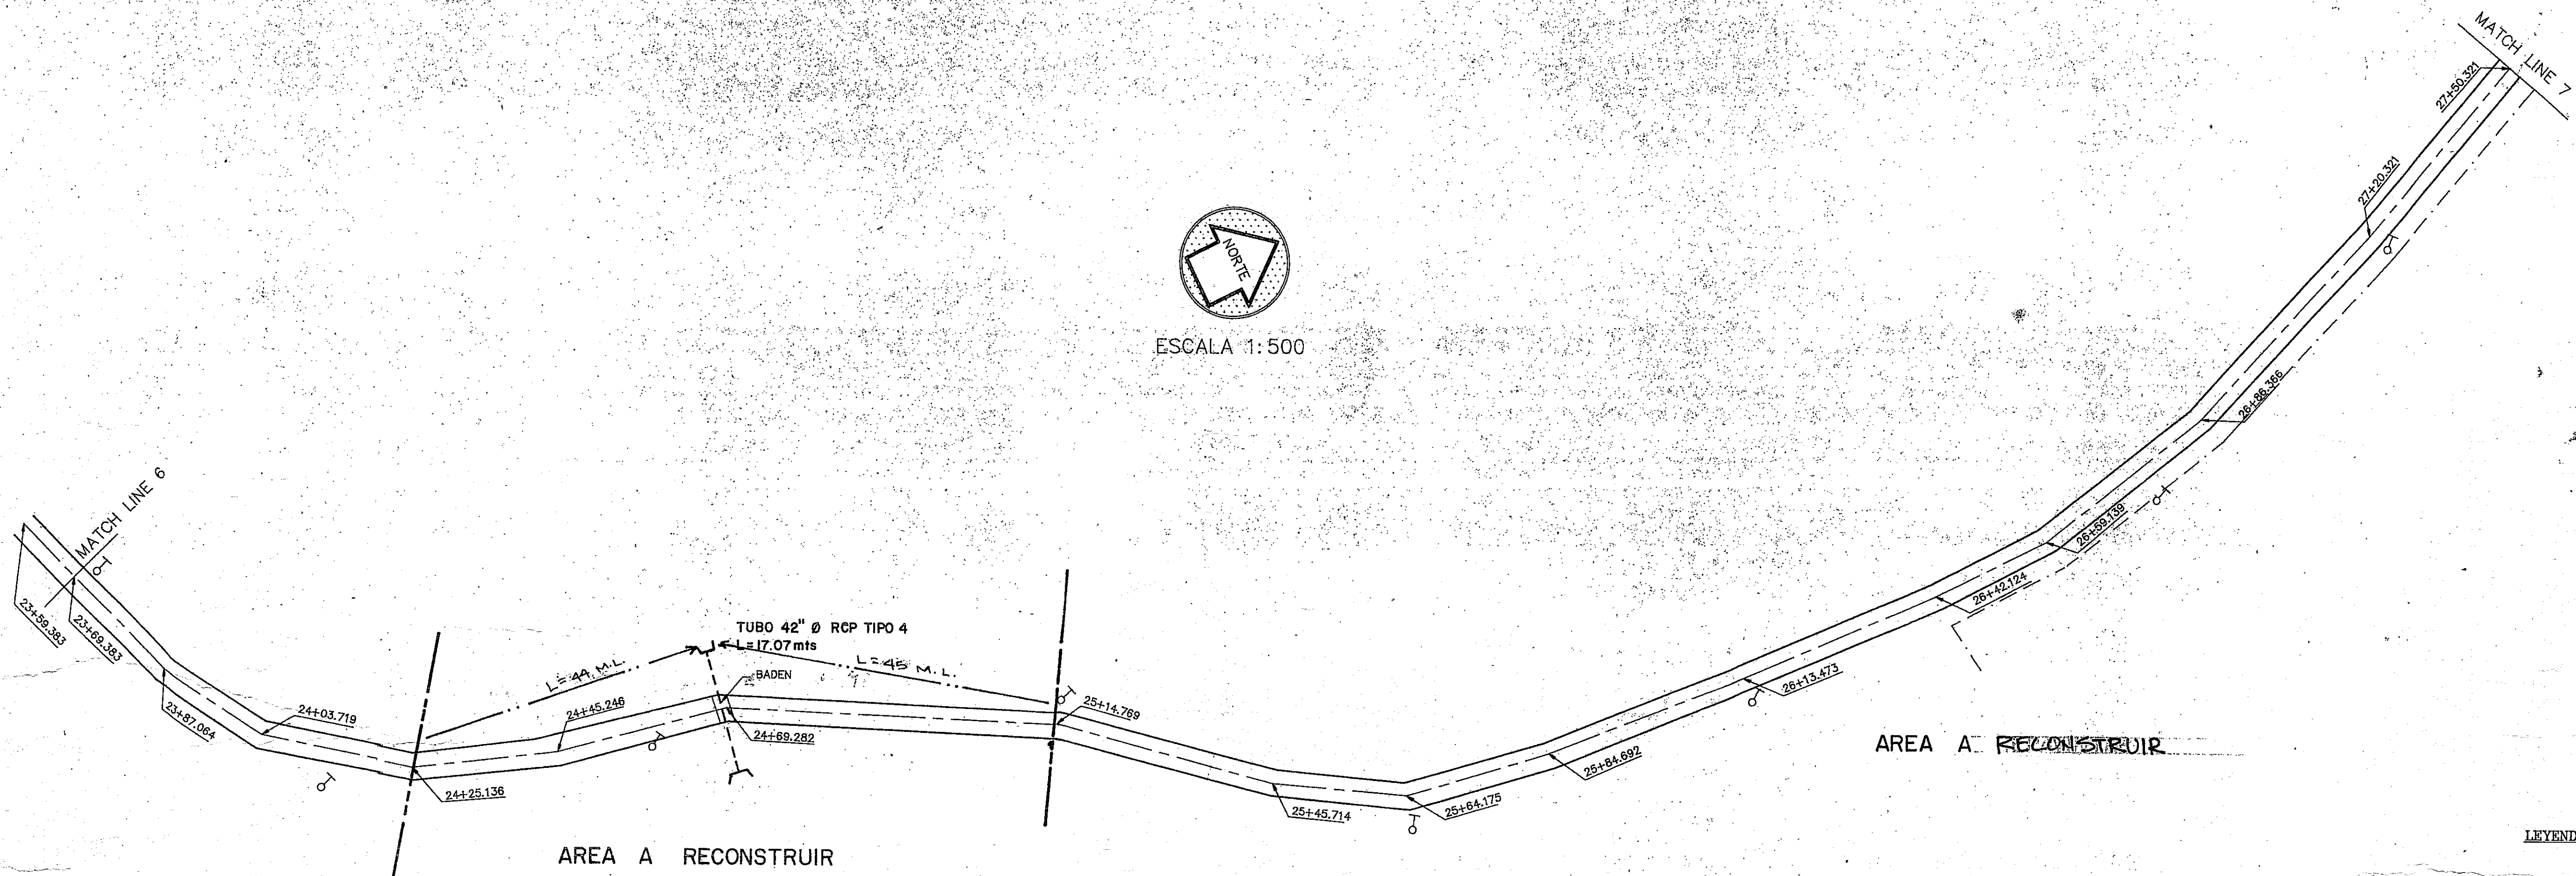

LEYENDA:


- POSTE LINEA TELEFONO
- POSTE LINEA ELECTRICA
- VERJA
- CENTRO DE CARRETERA
- ORILLA DE CARRETERA
- ZANUA A CONST. L=81 M.L.

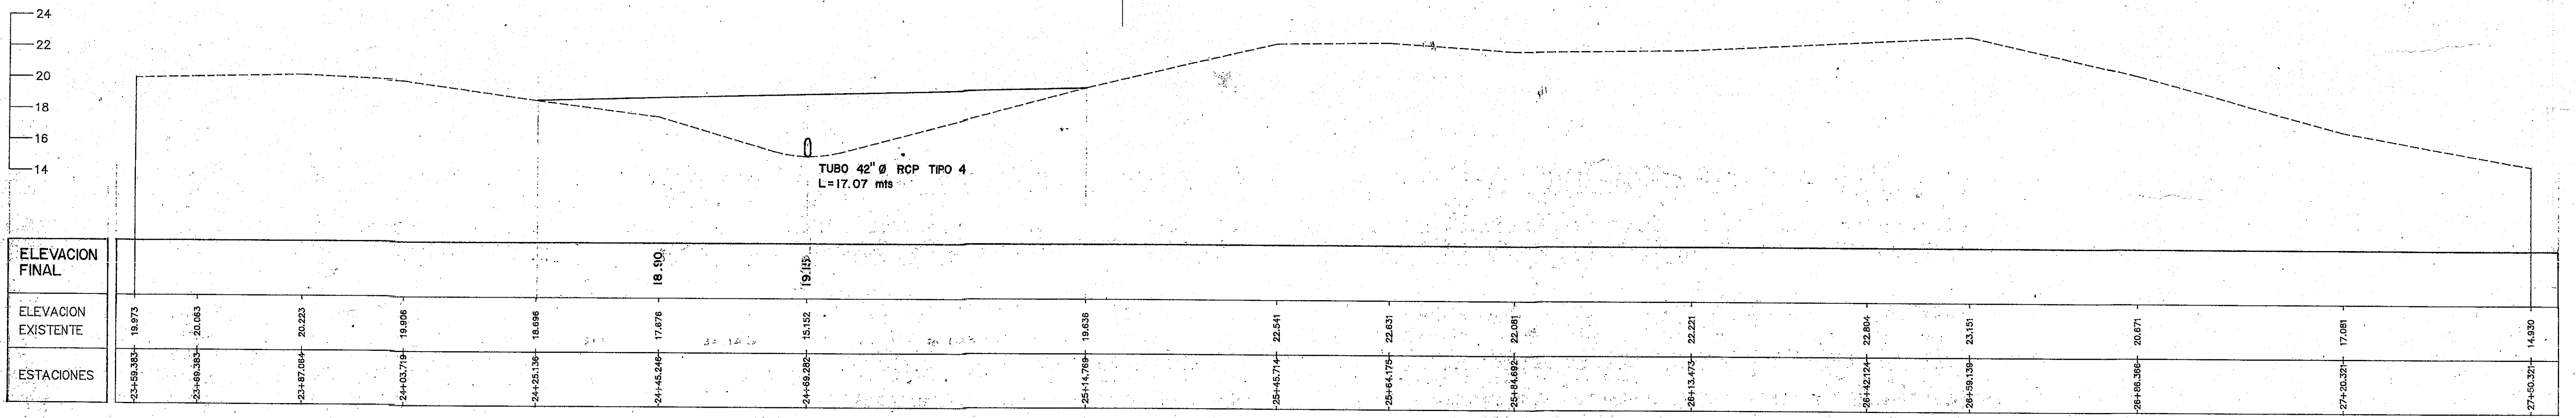

ELEVACION FINAL																	
ELEVACION EXISTENTE	19.973	20.083	20.223	19.906	18.896	18.50	19.15	19.636	22.541	22.631	22.061	22.221	22.804	23.151	20.271	17.081	14.830
ESTACIONES	23+59.383	23+69.383	23+87.064	24+03.719	24+25.136	24+45.246	24+69.282	25+14.769	25+45.714	25+64.175	25+84.692	26+13.473	26+42.124	26+69.386	27+00.321	27+50.321	

PERFILES DE LA ESTACION 23+69.383 A LA ESTACION 27+50.321

HOR: 1:500
VER: 1:200

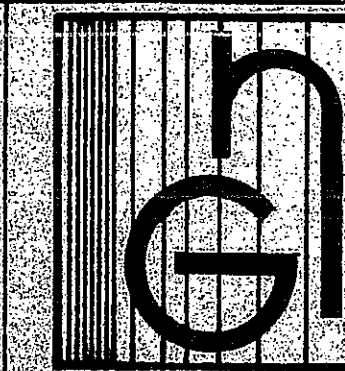

GIL R. NIEVES STANZIOLA

INGENIERO CIVIL
LIC. 508.744
CALLE 17, NUM. 261 COLINAS DEL YUNQUE
RTO. GRANDE, PUERTO RICO 00721