



Point at which Main Stops

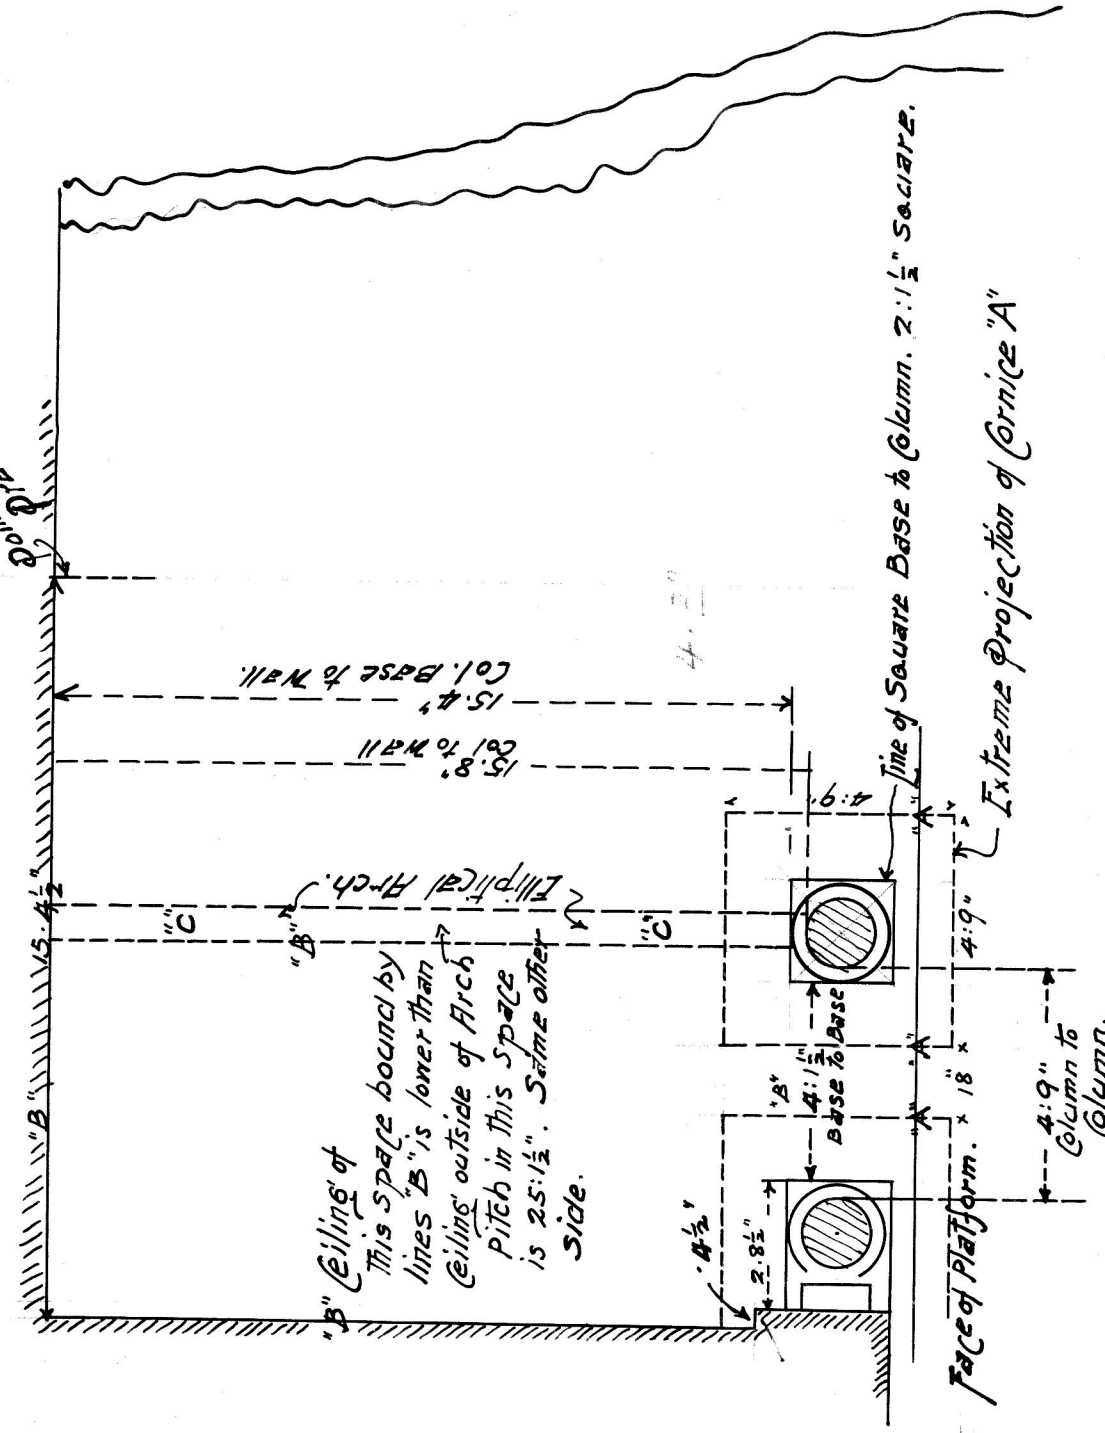

Left Hand Side. Organ is on this side.

Plan of Organ Space. Court St. Church. Lynchburg, Va.

Point at which Main Stops

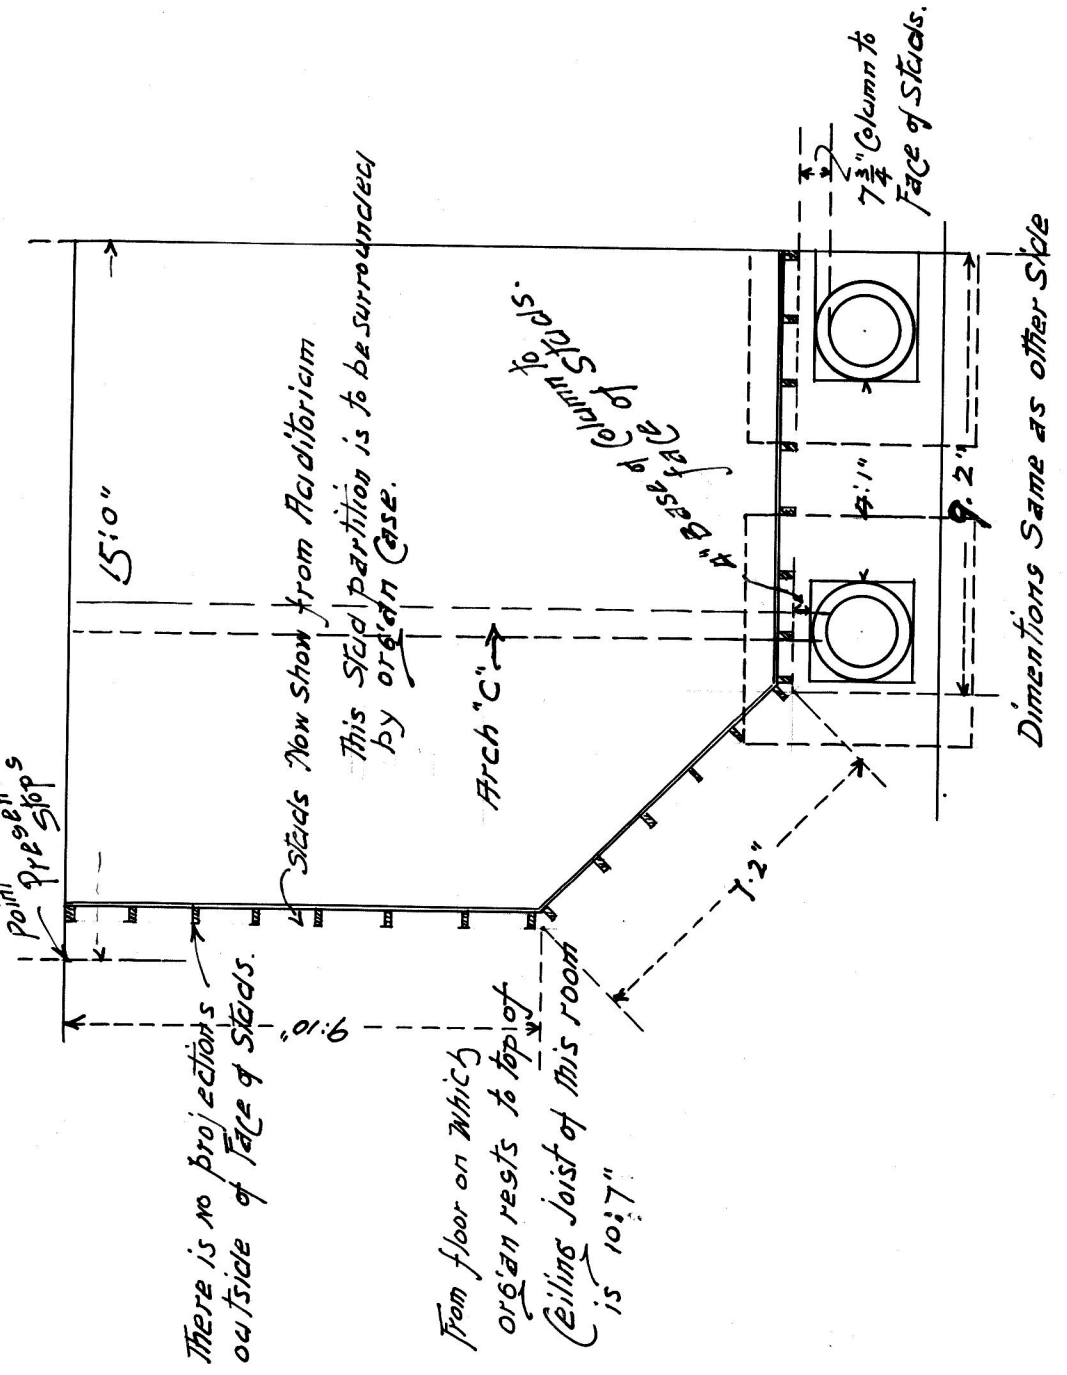

Right Hand Side. False Case Pipes on this side.

Dimensions Same as other side